




3 | FOUNDATION PLAN
SCALE 1/4" = 1'-0"

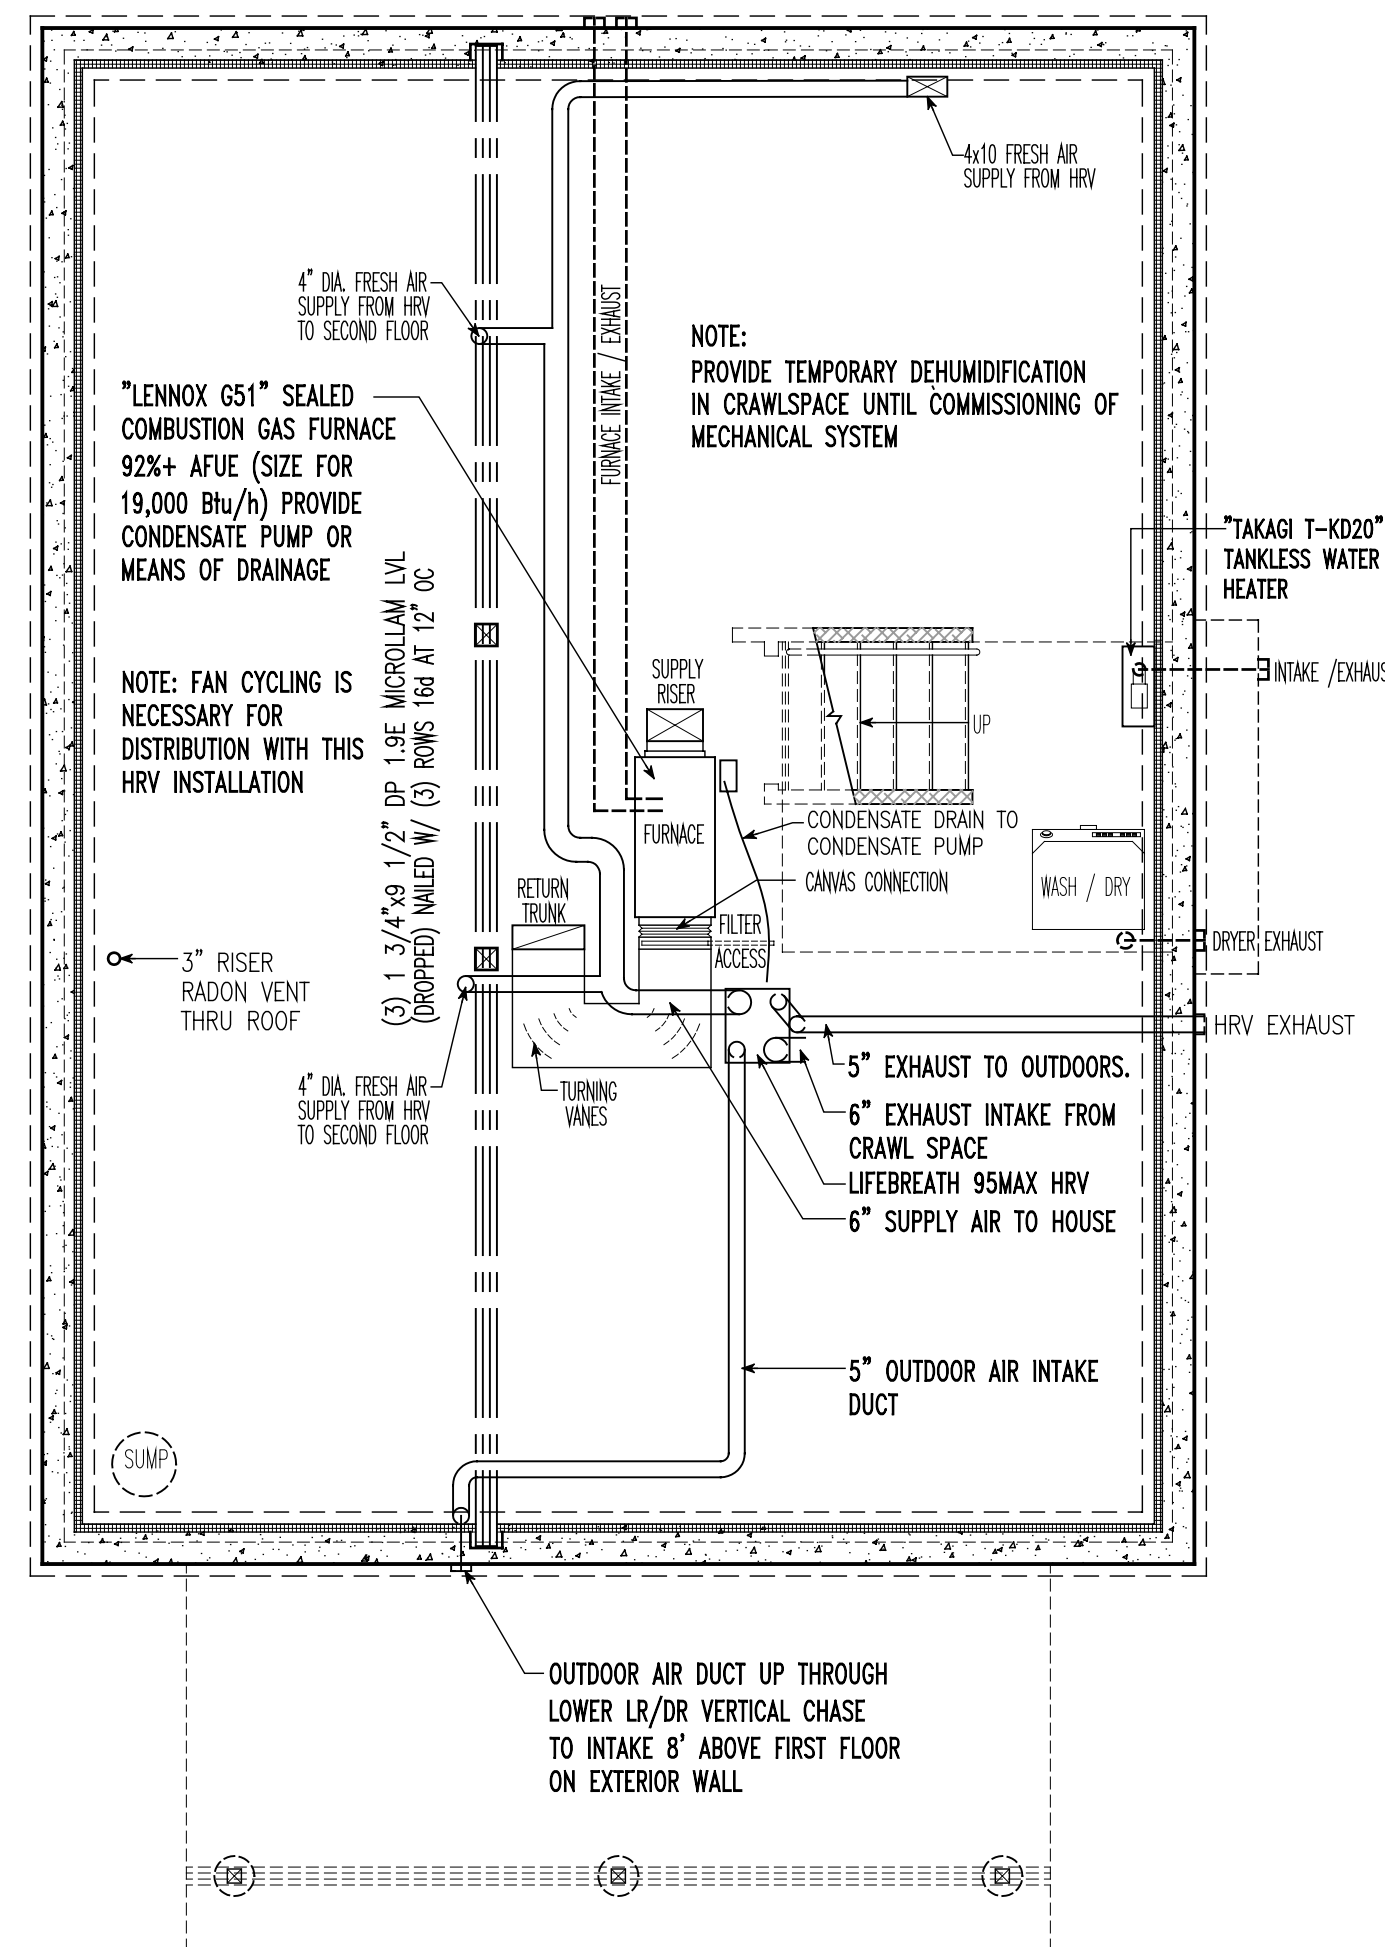

2 | BASEMENT PLAN
SCALE 1/4" = 1'-0"

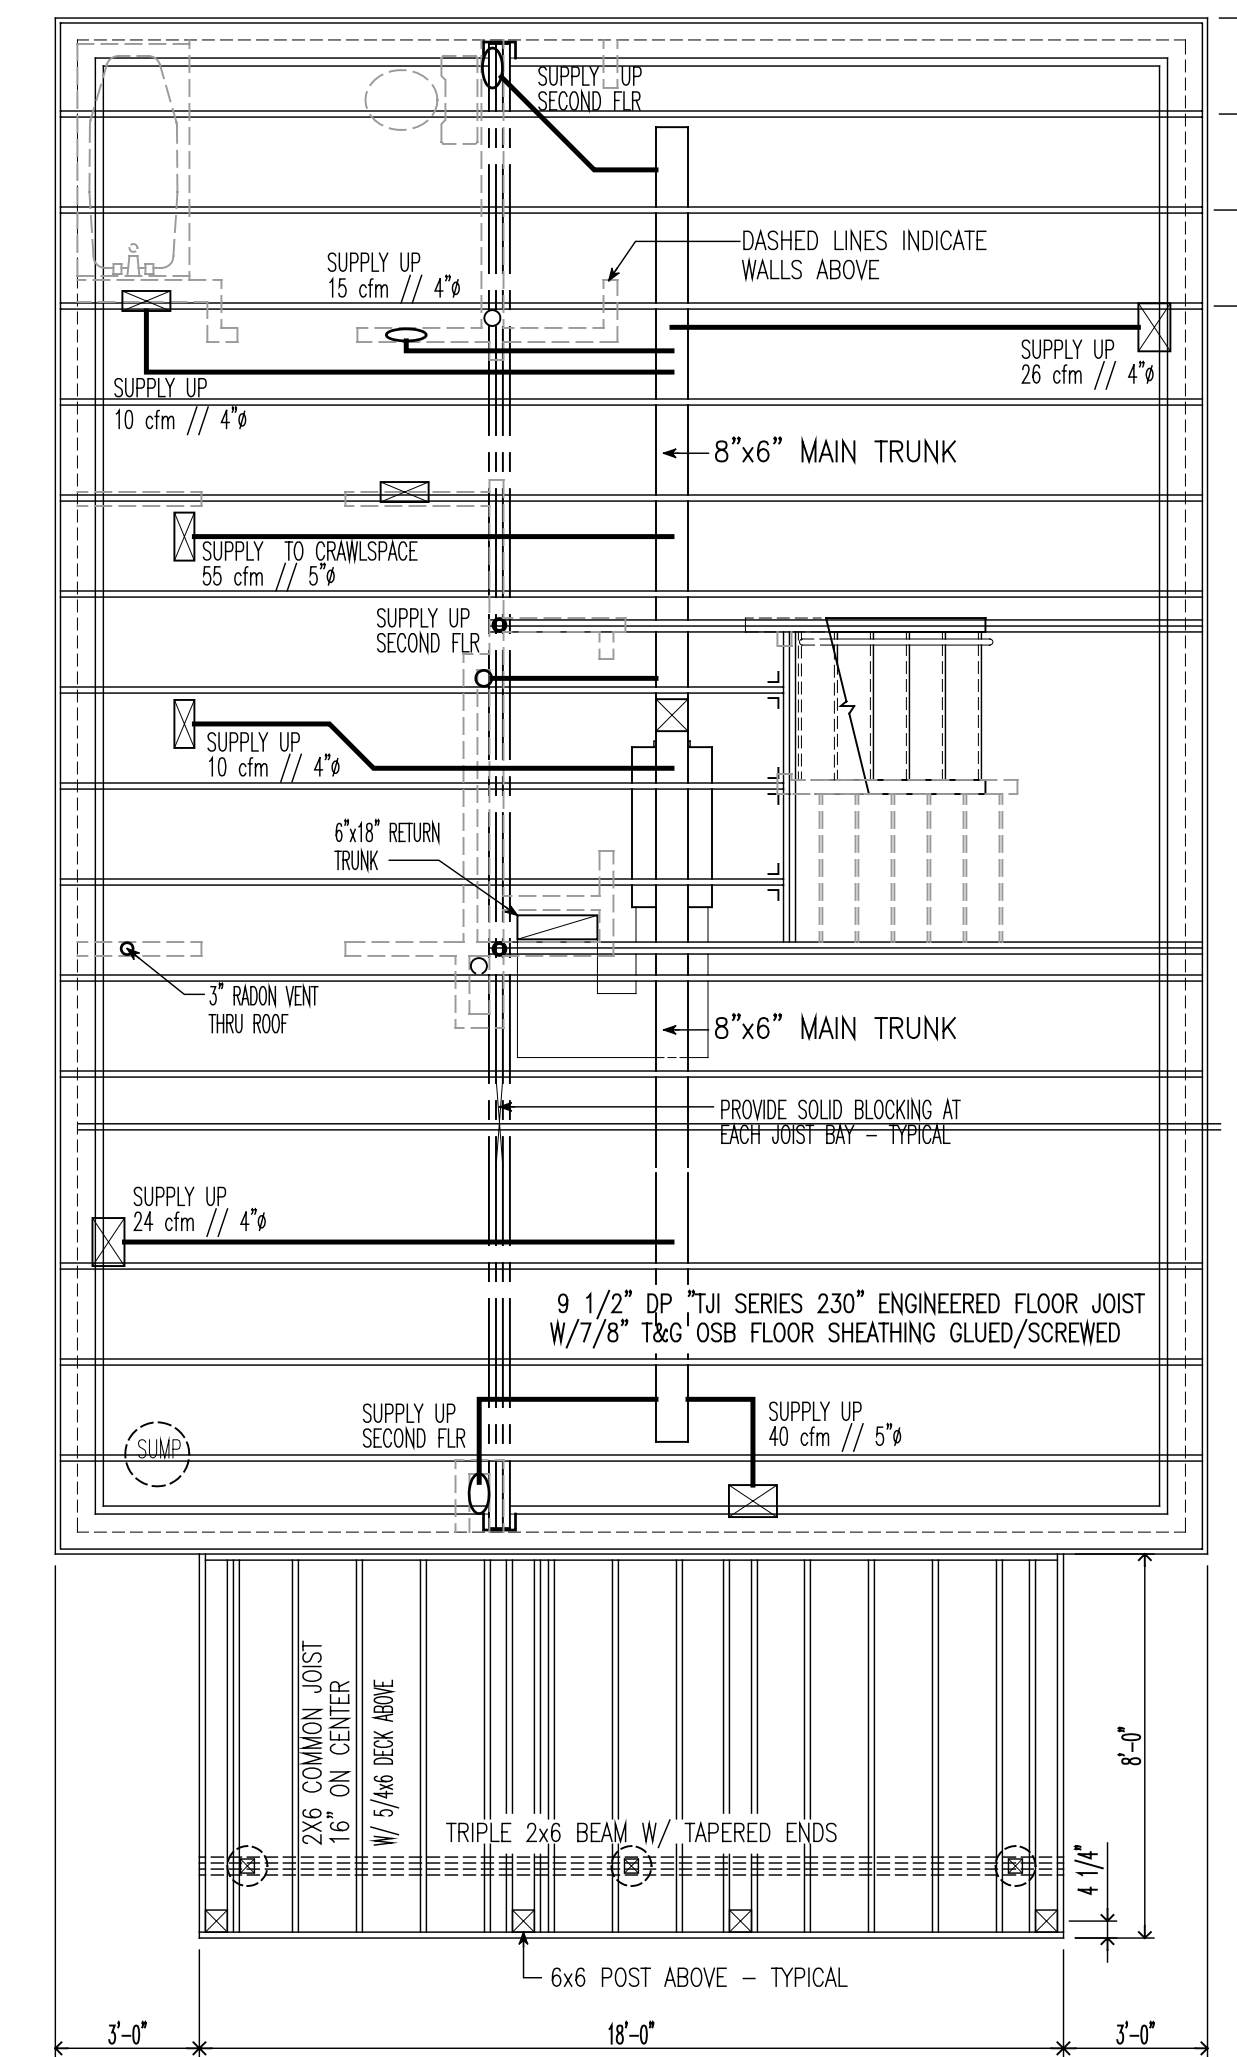

1 | FIRST FLOOR FRAMING
SCALE 1/4" = 1'-0"

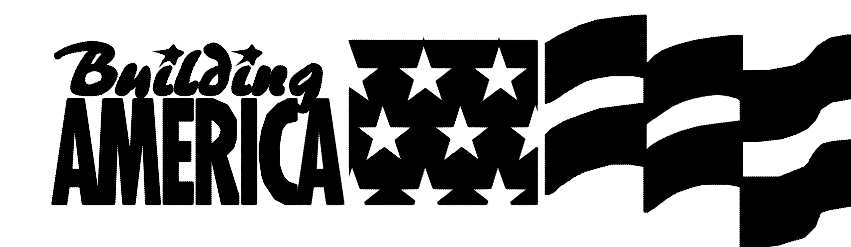

11/13/04 SUBMITTED FOR REVIEW
9/26/05 ADDED HRV
9/30/05 HRV CONFIGURATION CHANGED
10/14/05 NEW HRV CONFIGURATION

PROJECT: BUILDING SCIENCE CORPORATION
70 MAIN STREET WESTFORD, MASSACHUSETTS 01886 PH: 978-689-5100

LOT 46 - 36 GAMBEL OAK WAY
BLUE CREEK RANCH
CARBONDALE COLORADO

FOUNDATION
BASEMENT
FLOOR FRAMING
SCALE AS NOTED

COPYRIGHT © 2004
BUILDING SCIENCE CORPORATION

A-1

FILE: BP_CD_bcr-CO.DWG