

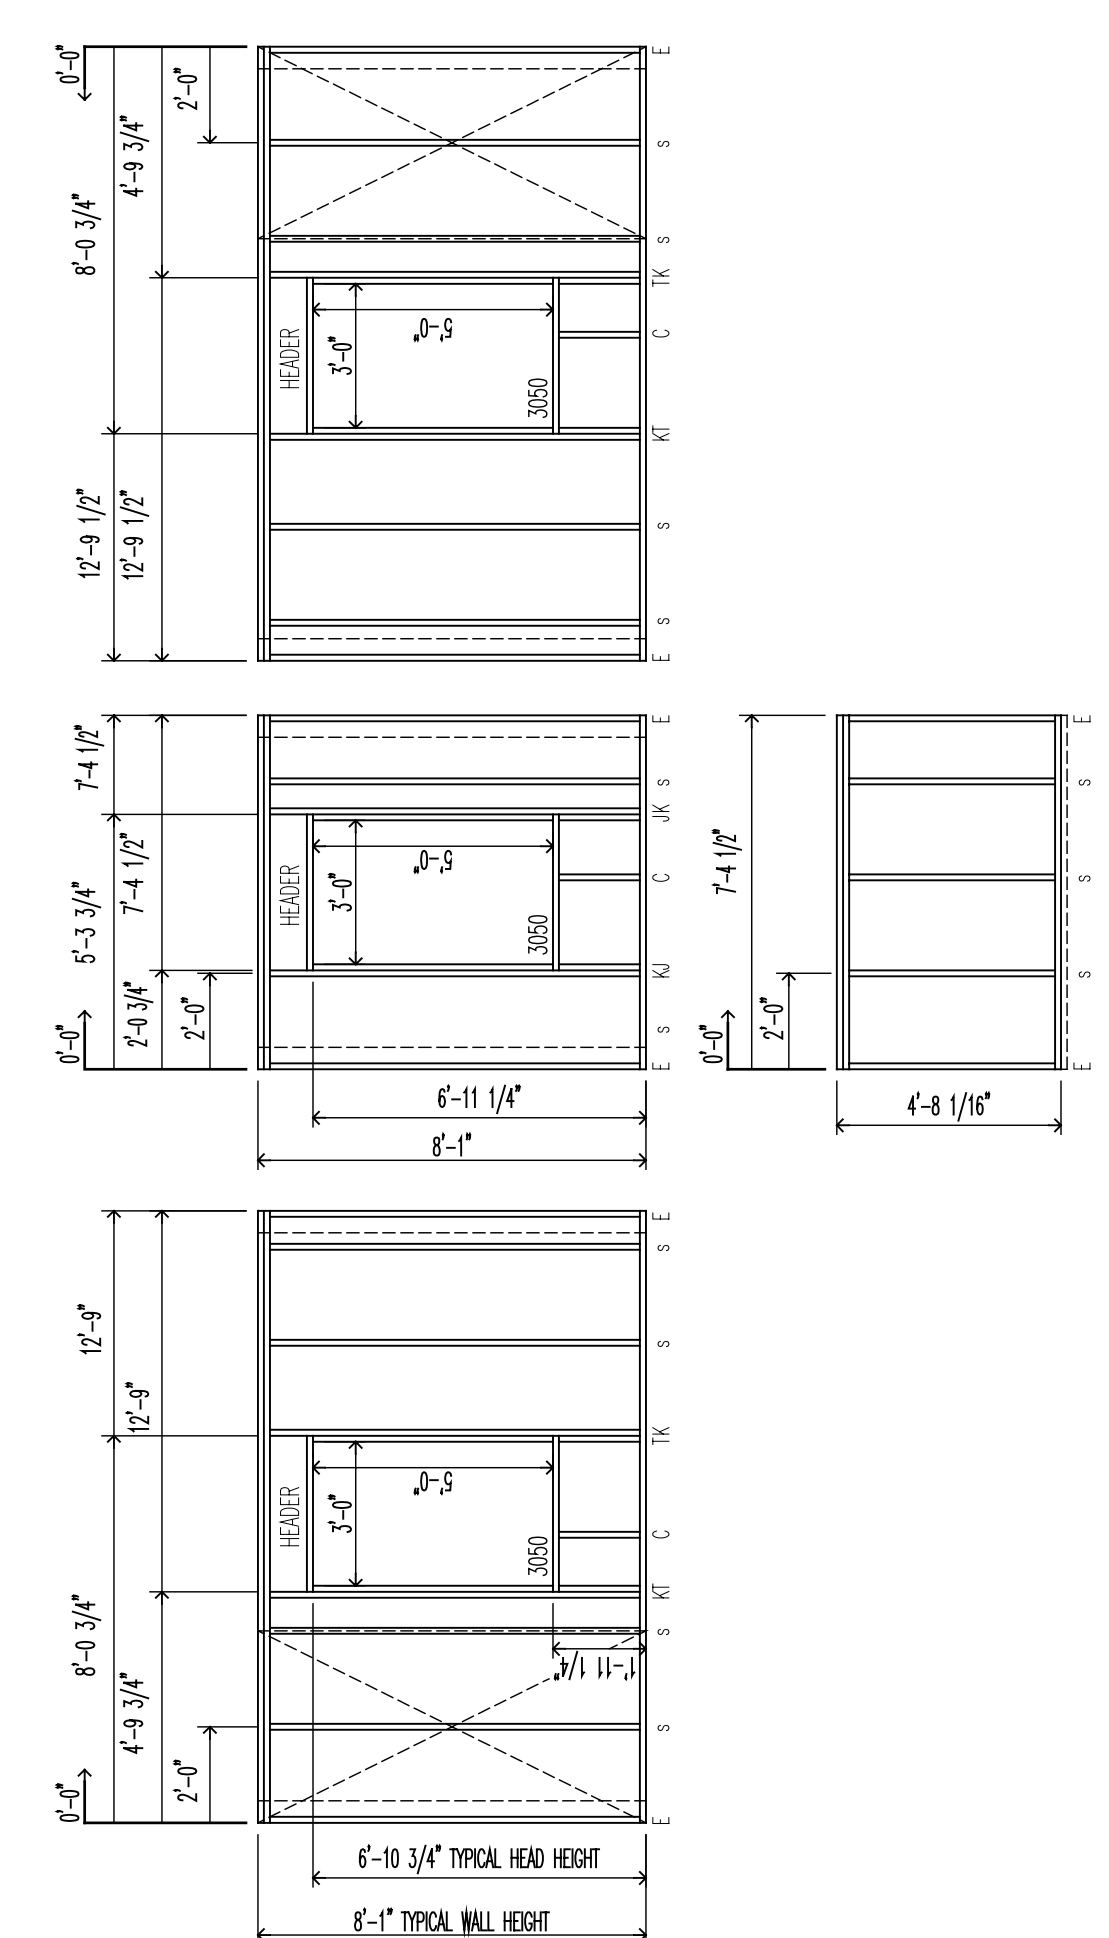
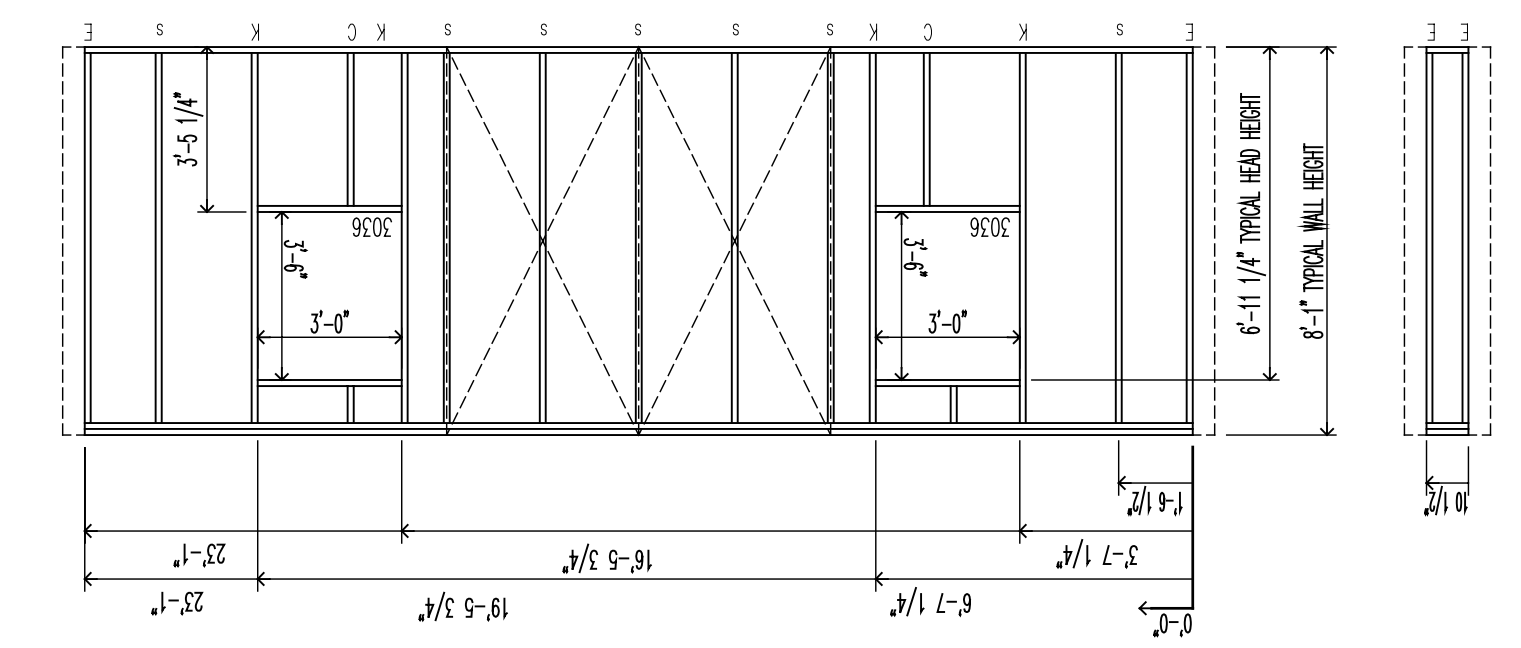


3 | FIRST FLOOR PLAN // WALL FRAMING ELEVATIONS
SCALE 1/4" = 1'-0"

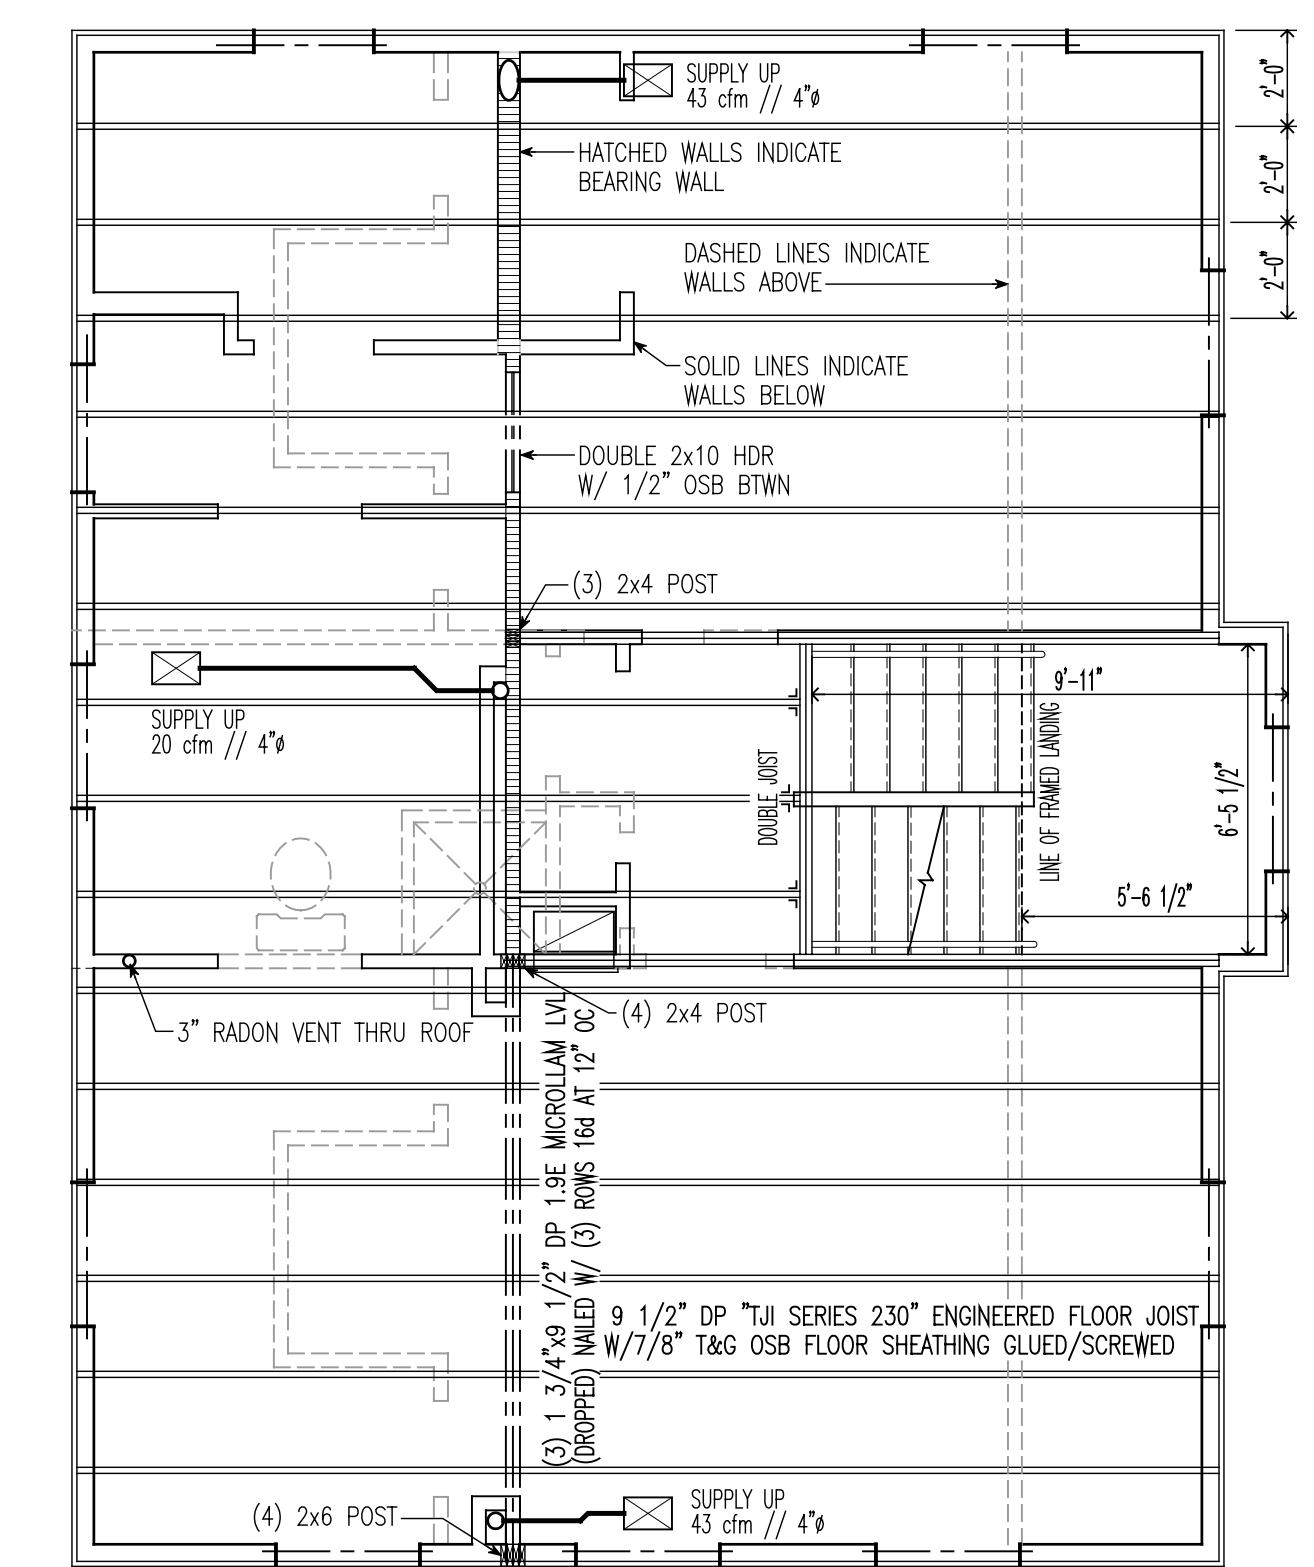


5 | TRANSFER GRILLE TO CRAWLSPACE
SCALE 1 1/2" = 1'-0"

2 | FRAMING AT STAIR LANDING
SCALE 1/4" = 1'-0"

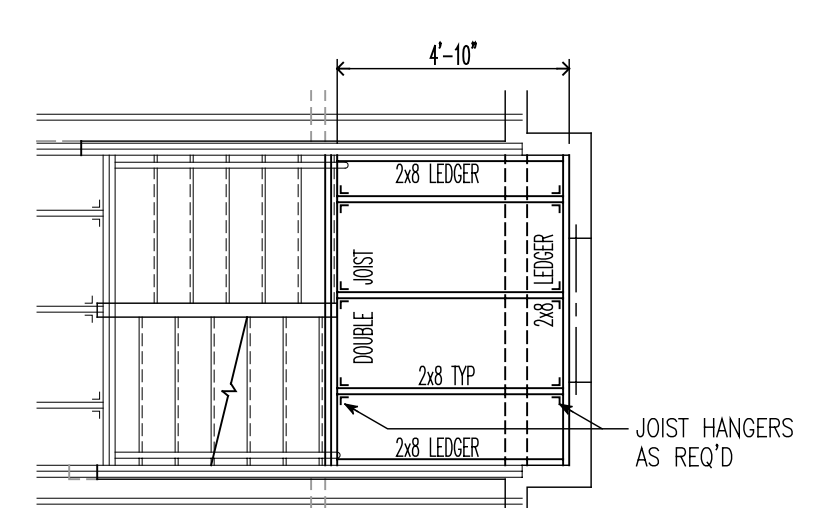

1 | SECOND FLOOR FRAMING PLAN
SCALE 1/4" = 1'-0"

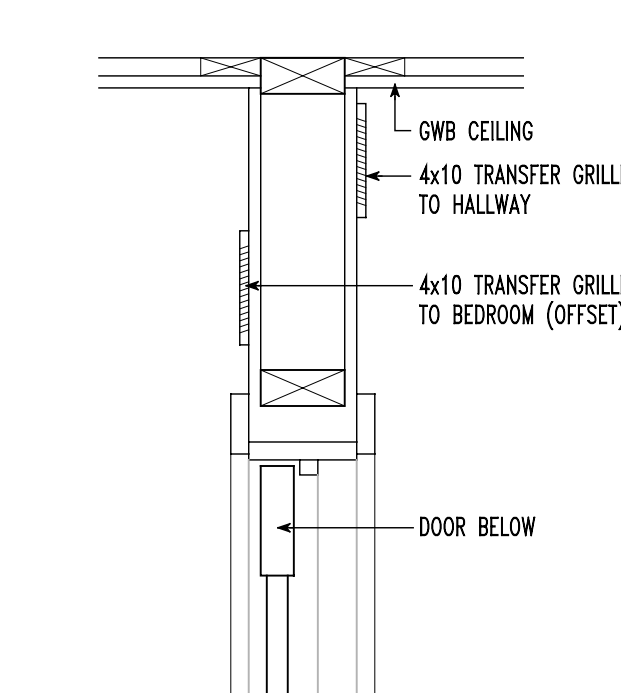

4 | TRANSFER GRILLE ABOVE DOOR
SCALE 1 1/2" = 1'-0"

11/15/04 SUBMITTED FOR REVIEW
9/26/05 ADDED HRV
9/30/05 HRV CONFIGURATION CHANGED
10/14/05 NEW HRV CONFIGURATION


PROJECT: **BUILDING SCIENCE CORPORATION**
70 MAIN STREET
WESTFORD, MASSACHUSETTS 01886 PH: 978-899-5100

LOT 46 - 36 GAMBEL OAK WAY
BLUE CREEK RANCH
CARBONDALE COLORADO

FIRST FLOOR PLAN
and SECOND
FLOOR FRAMING
SCALE AS NOTED

COPYRIGHT © 2004
BUILDING SCIENCE CORPORATION

A-2

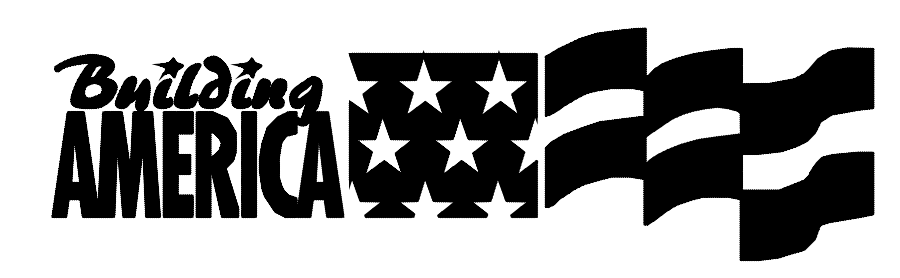

FILE: BP_CD_bcr-CO.DWG