



3 DETAIL AT SOIL GAS VENT
SCALE 1 1/2" = 1'-0"

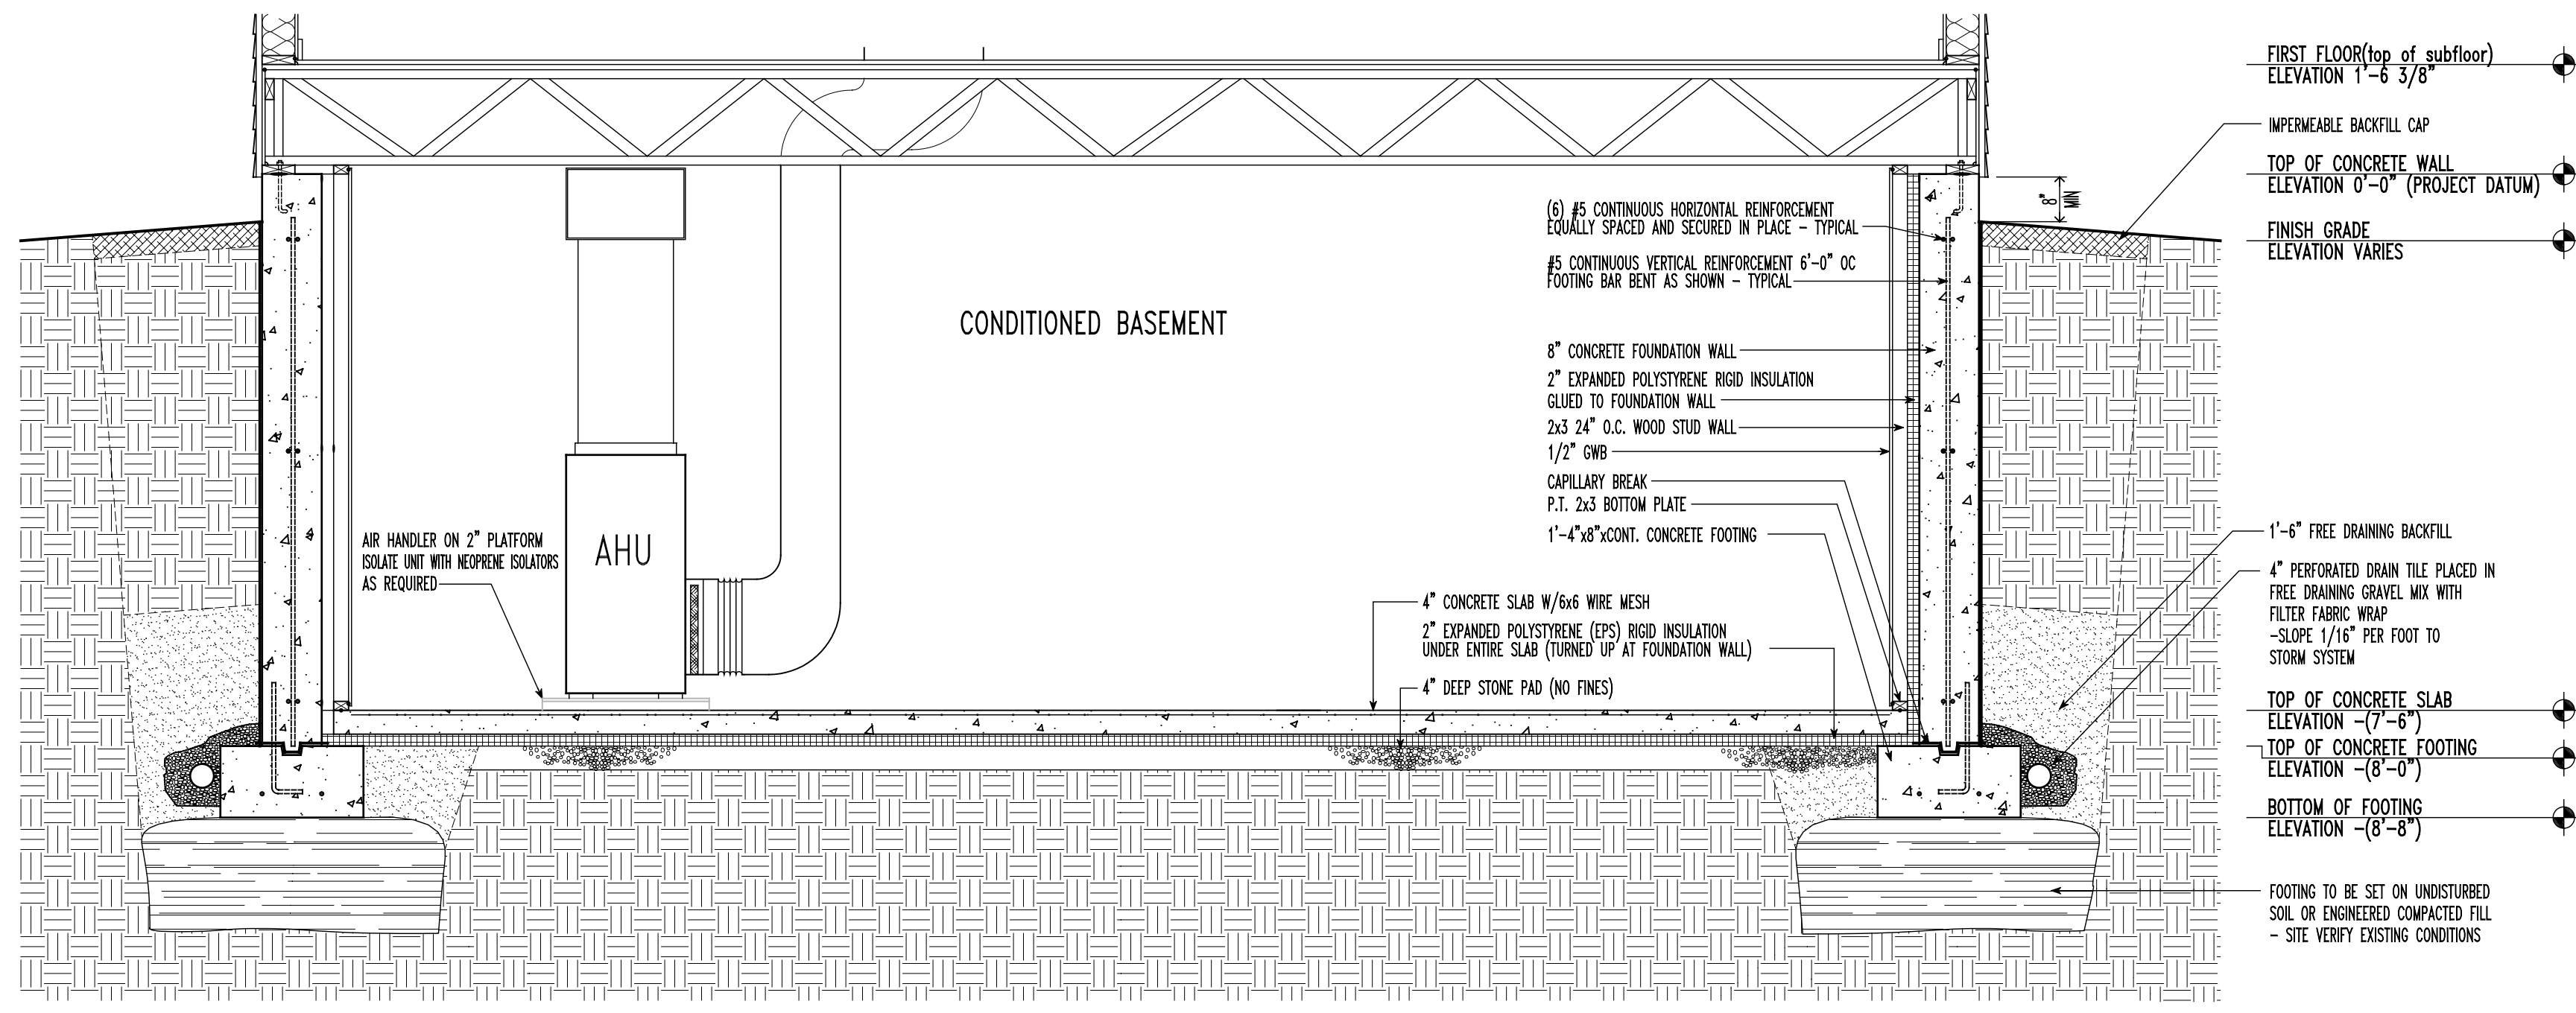

2 FOUNDATION SECTION
SCALE 1/2" = 1'-0"

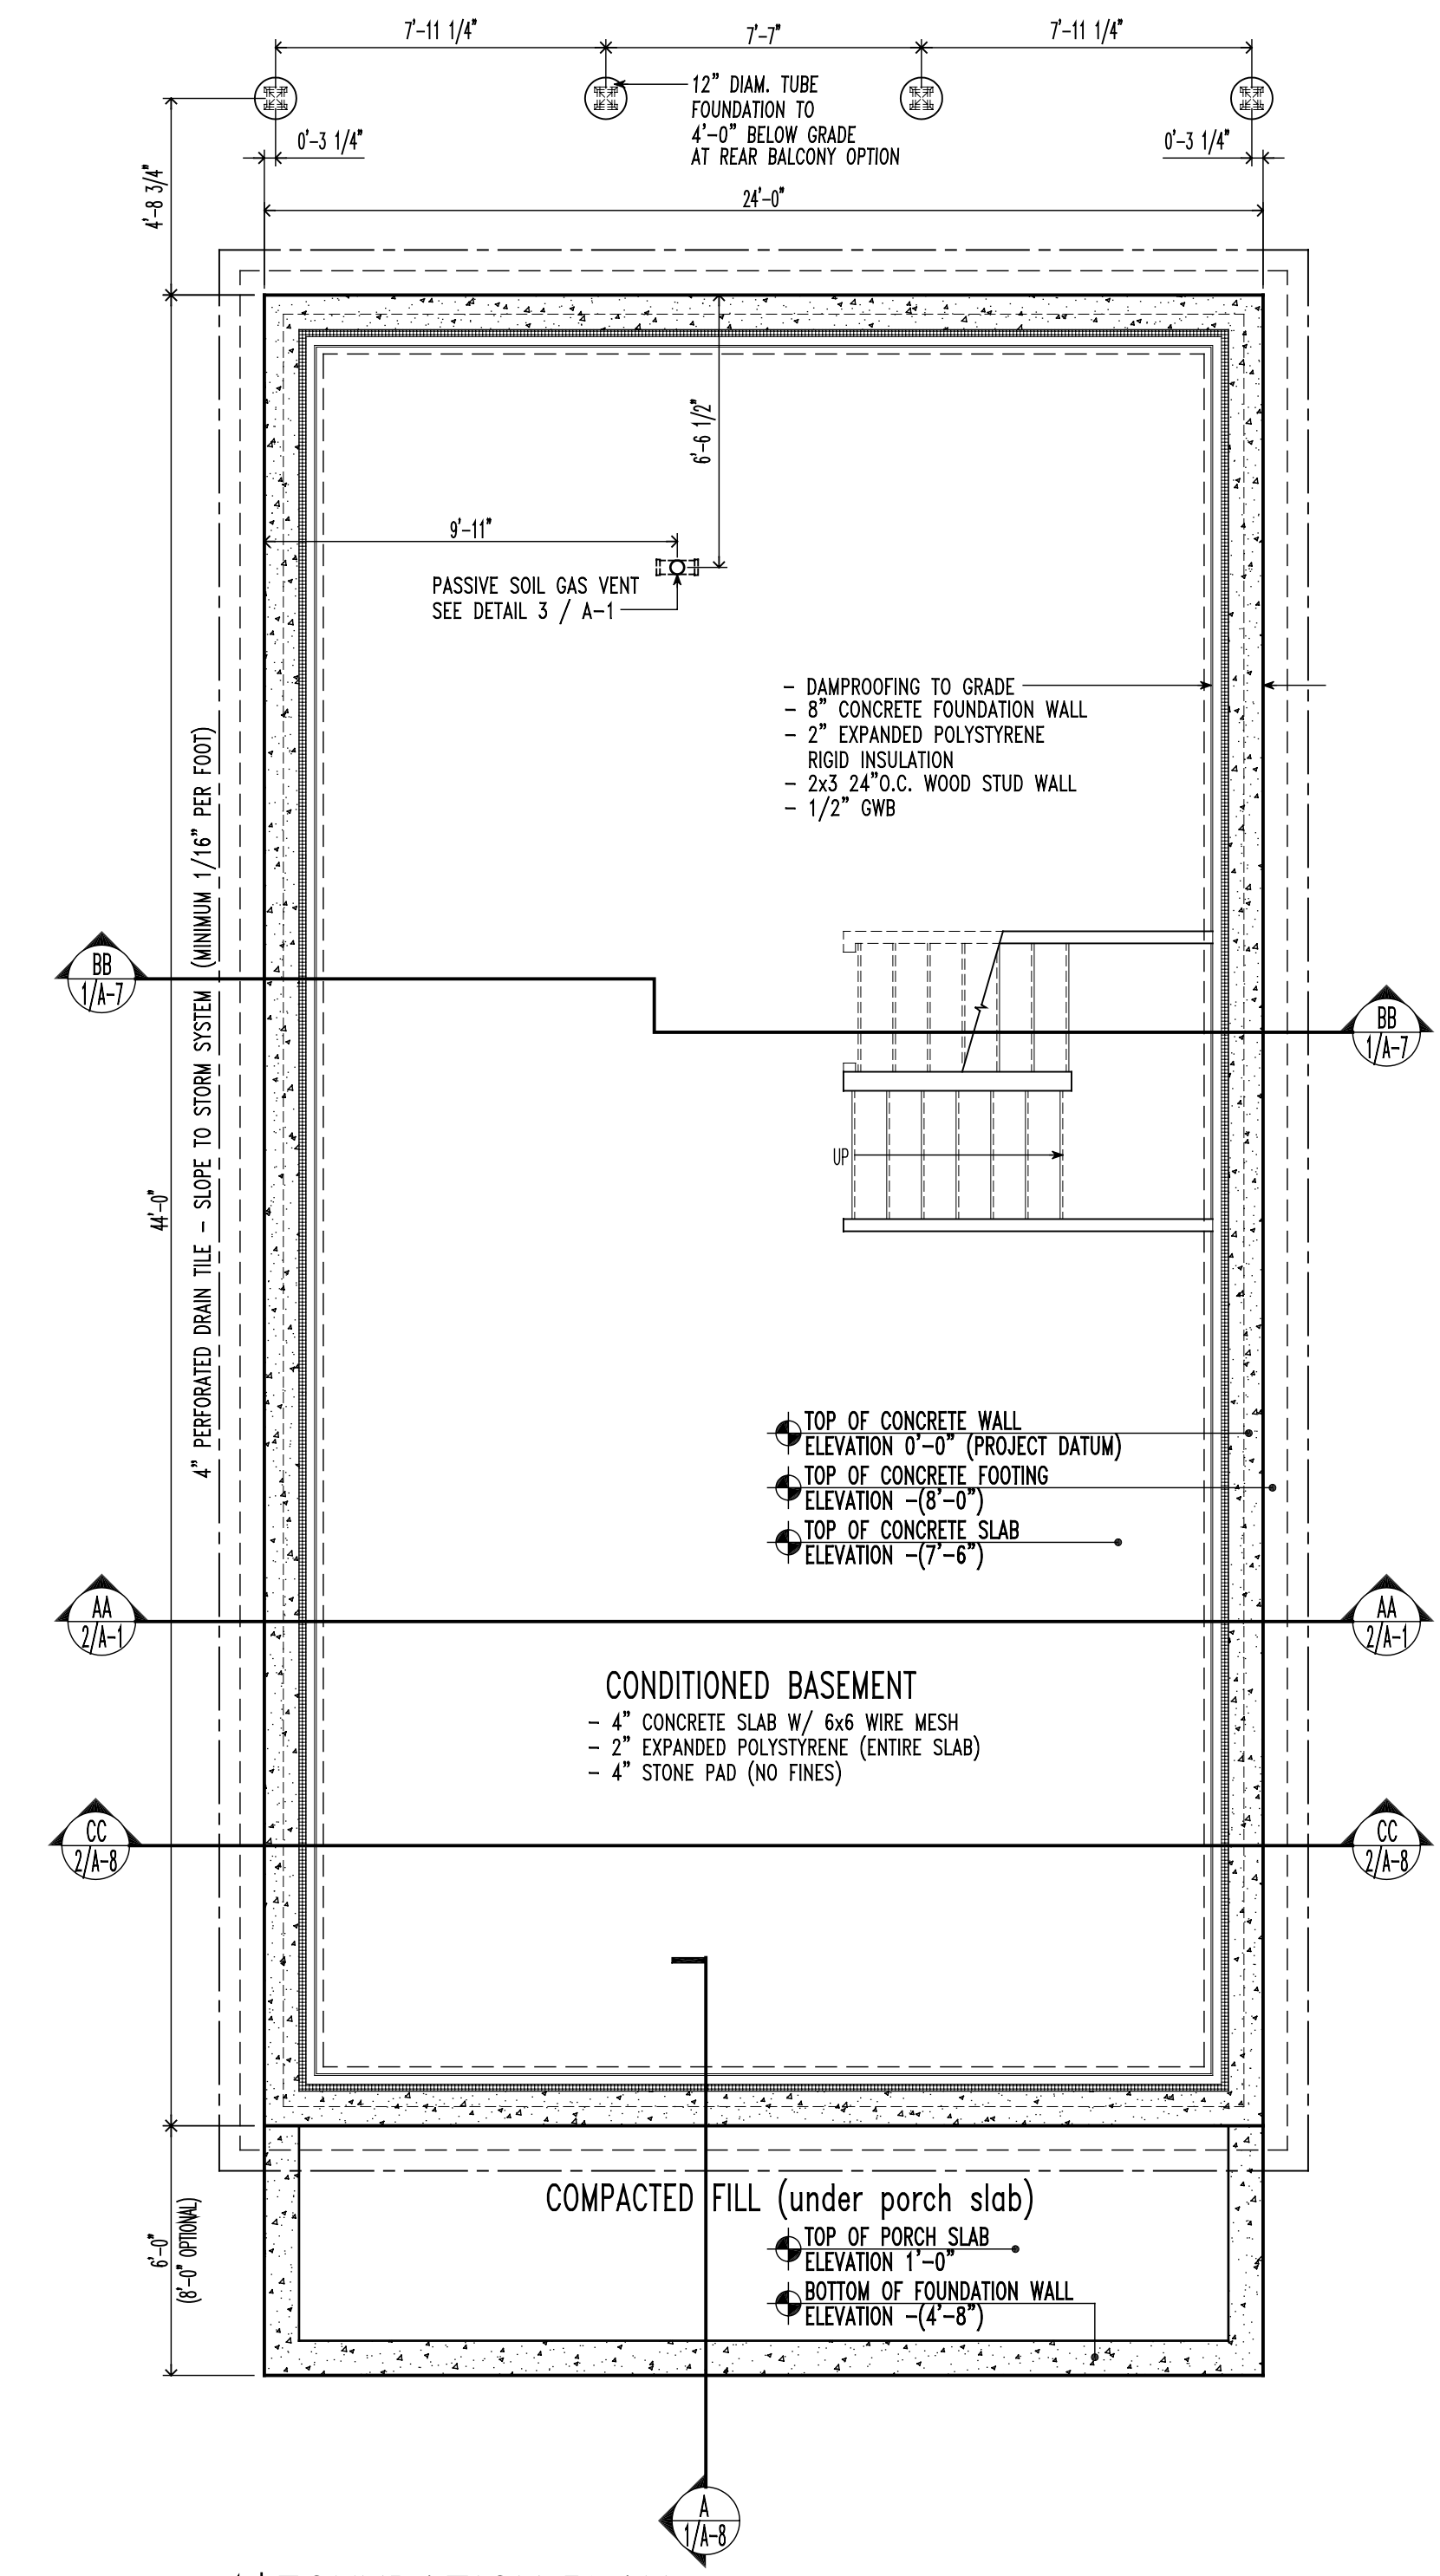

1 FOUNDATION PLAN
SCALE 1/4" = 1'-0"

3/23/01 SUBMITTED FOR REVIEW
4/18/01 SUBMITTED FOR REVIEW

BUILDING SCIENCE CORPORATION
70 MAIN STREET WESTFORD, MASSACHUSETTS 01886
P: 978-589-5100 F: 978-589-5103

CLEVELAND INFILL PROTOTYPE HOUSE
GREEN BUILT HOMES, LTD
2324 LAKESIDE AVE. CLEVELAND OHIO 44114

FOUNDATION PLAN and
FOUNDATION SECTION
SCALE AS NOTED

COPYRIGHT © 2001
BUILDING SCIENCE
CORPORATION

A-1

FILE: GB_1608_09H3(cd)