

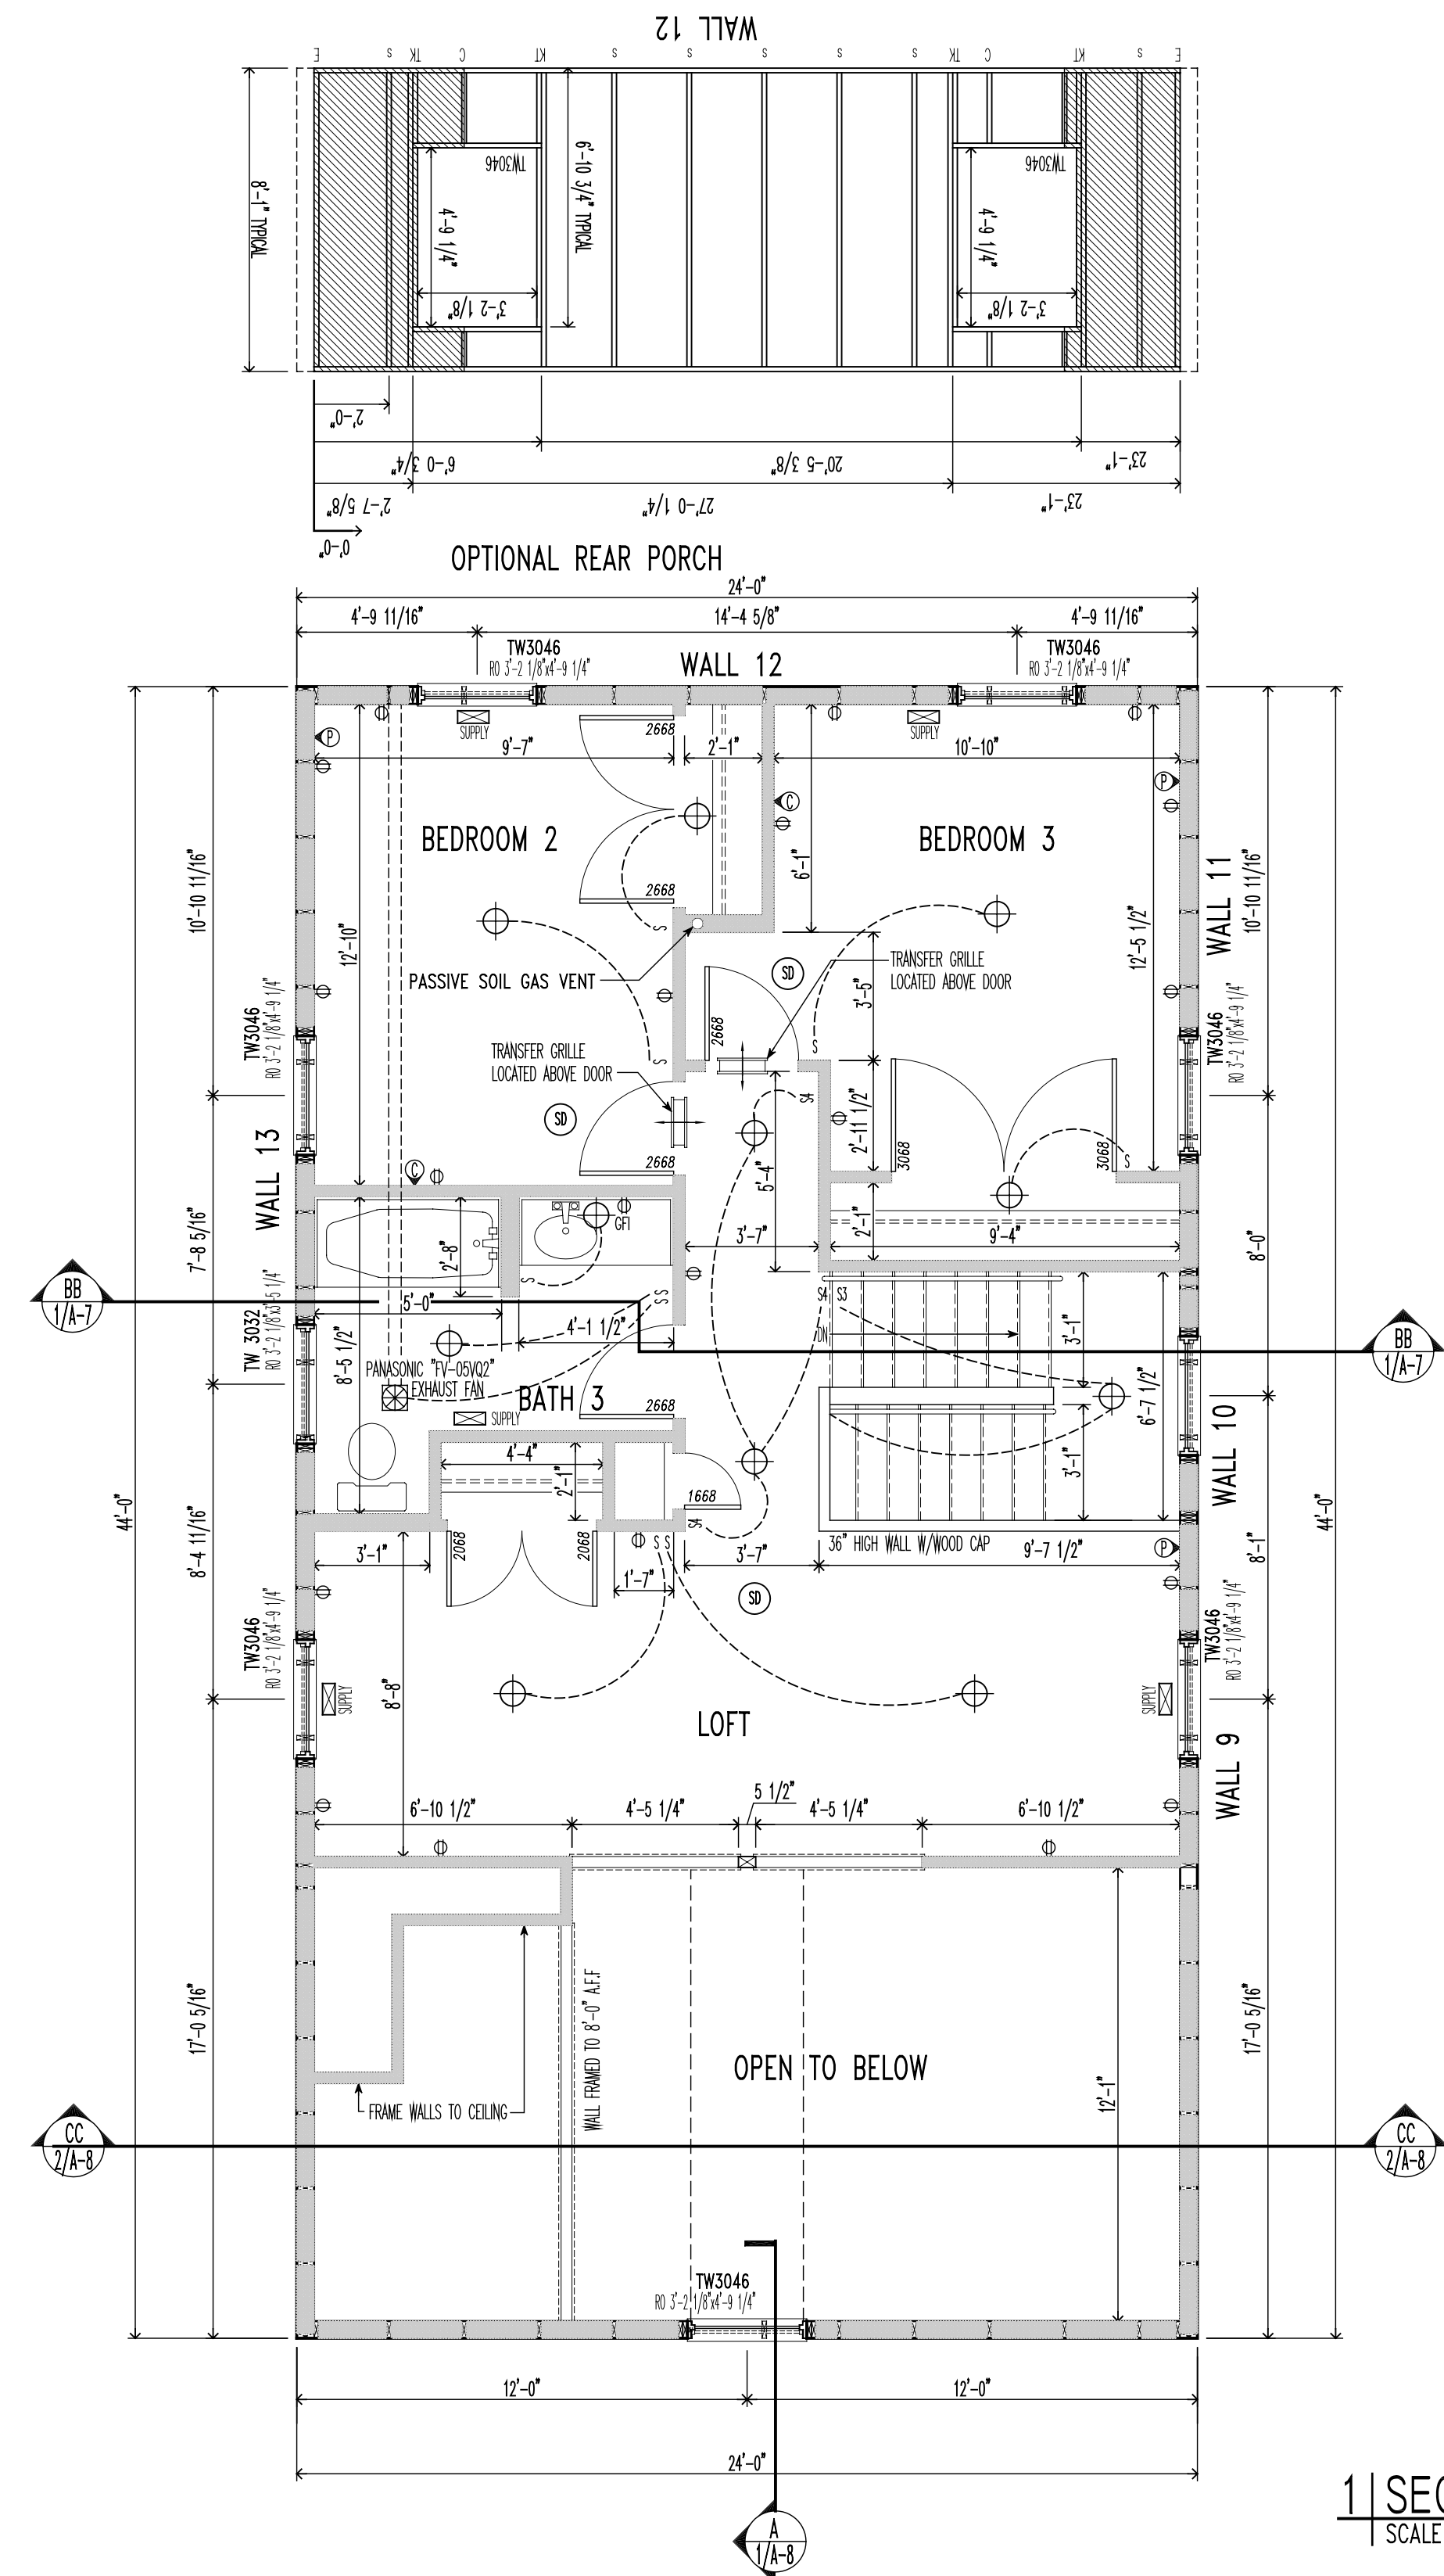


2 | PARTIAL SECOND FLOOR PLAN (AT OPTIONAL BALCONY)
SCALE 1/4" = 1'-0"

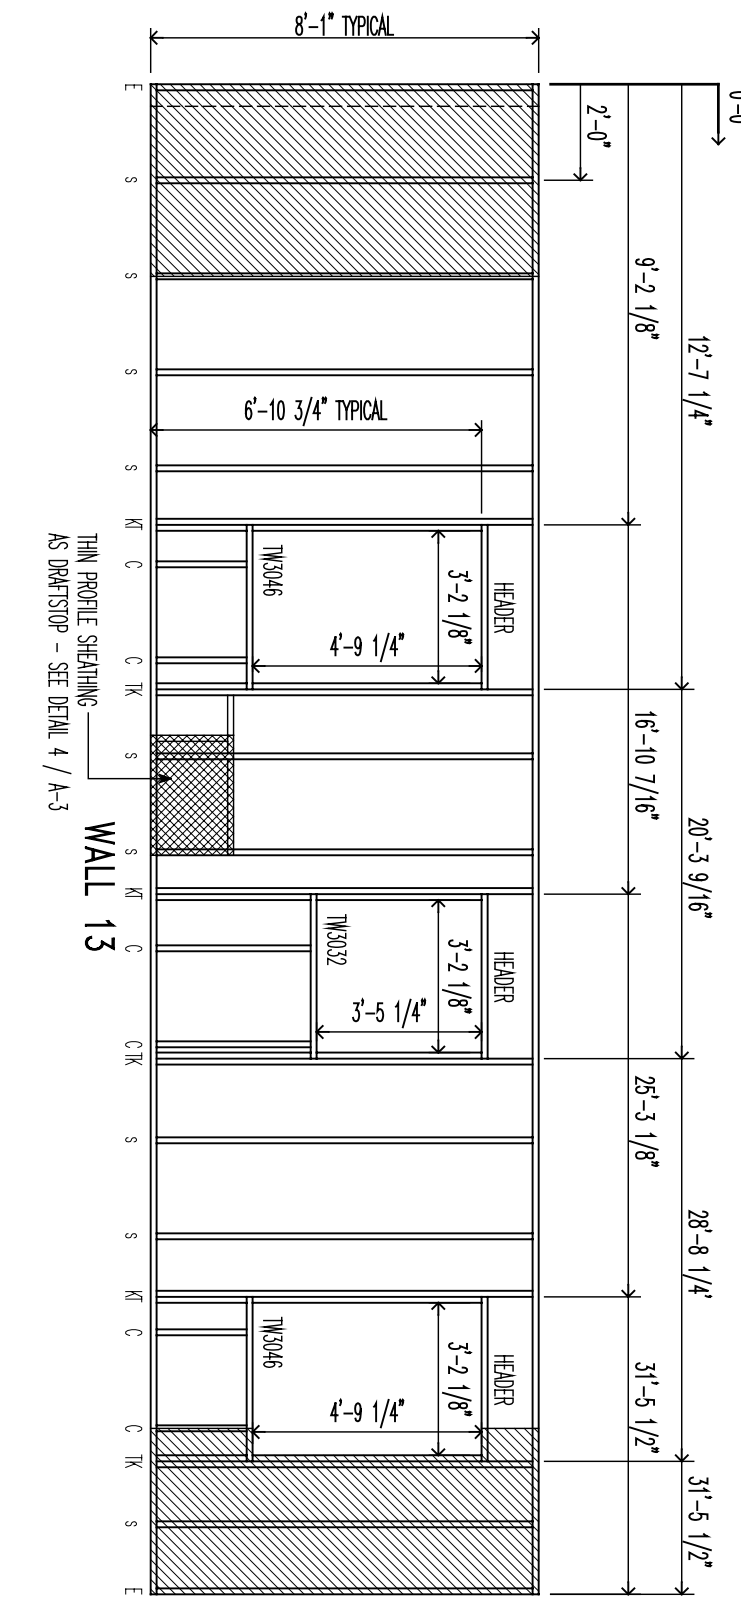

1 | SECOND FLOOR PLAN
SCALE 1/4" = 1'-0"

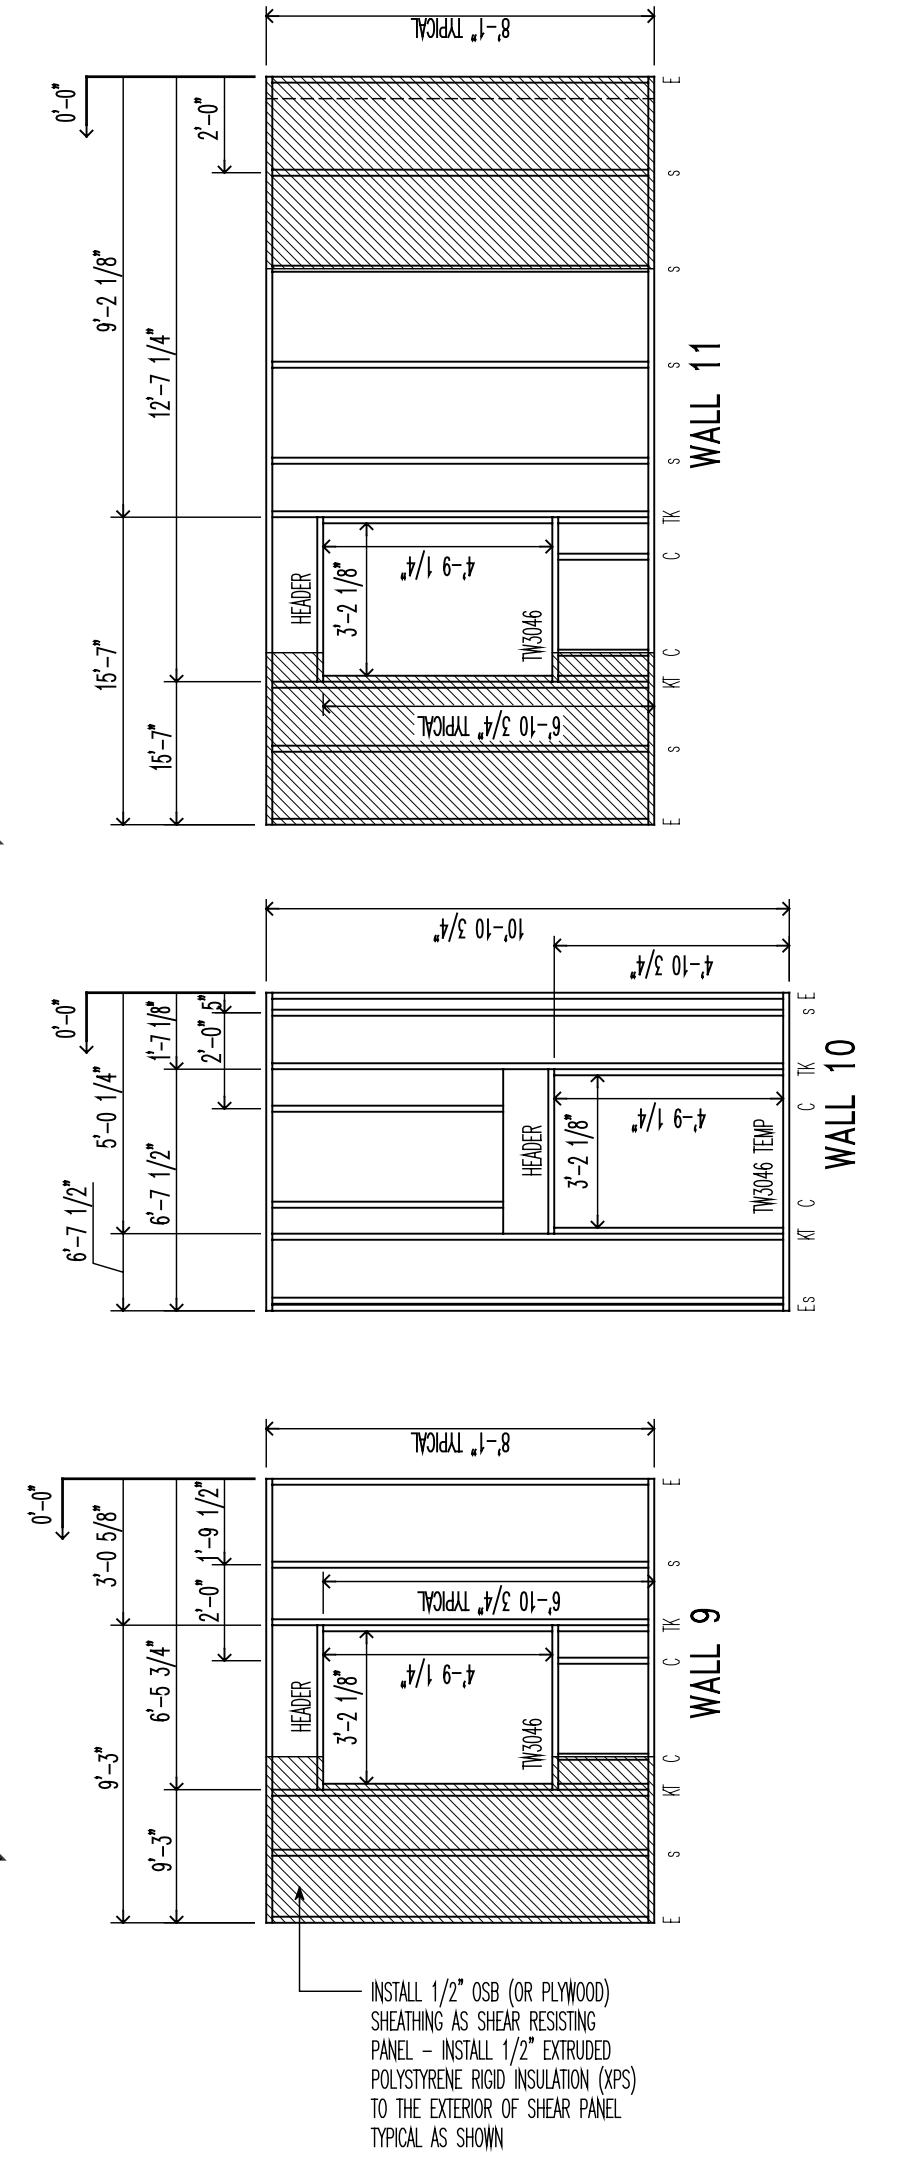

INSTALL 1/2" OSB (OR PLYWOOD) SHEATHING AS SHEAR RESISTING PANEL - INSTALL 1/2" EXTRUDED POLYSTYRENE RIGID INSULATION (EPS) TO THE EXTERIOR OF SHEAR PANEL TYPICAL AS SHOWN

3/23/01 SUBMITTED FOR REVIEW
4/18/01 SUBMITTED FOR REVIEW

BUILDING SCIENCE CORPORATION
70 MAIN STREET WESTFORD, MASSACHUSETTS 01886
P: 978-589-5100 F: 978-589-5103

CLEVELAND INFILL PROTOTYPE HOUSE
GREEN BUILT HOMES, LTD
2324 LAKESIDE AVE. CLEVELAND OHIO 44114

SECOND FLOOR PLAN and WALL FRAMING ELEVATIONS
SCALE AS NOTED

COPYRIGHT © 2001 BUILDING SCIENCE CORPORATION

A-4
FILE: GB_1608_09H3(c)