




4 | ROOF TRUSS SCHEDULE
SCALE 1/4" = 1'-0"

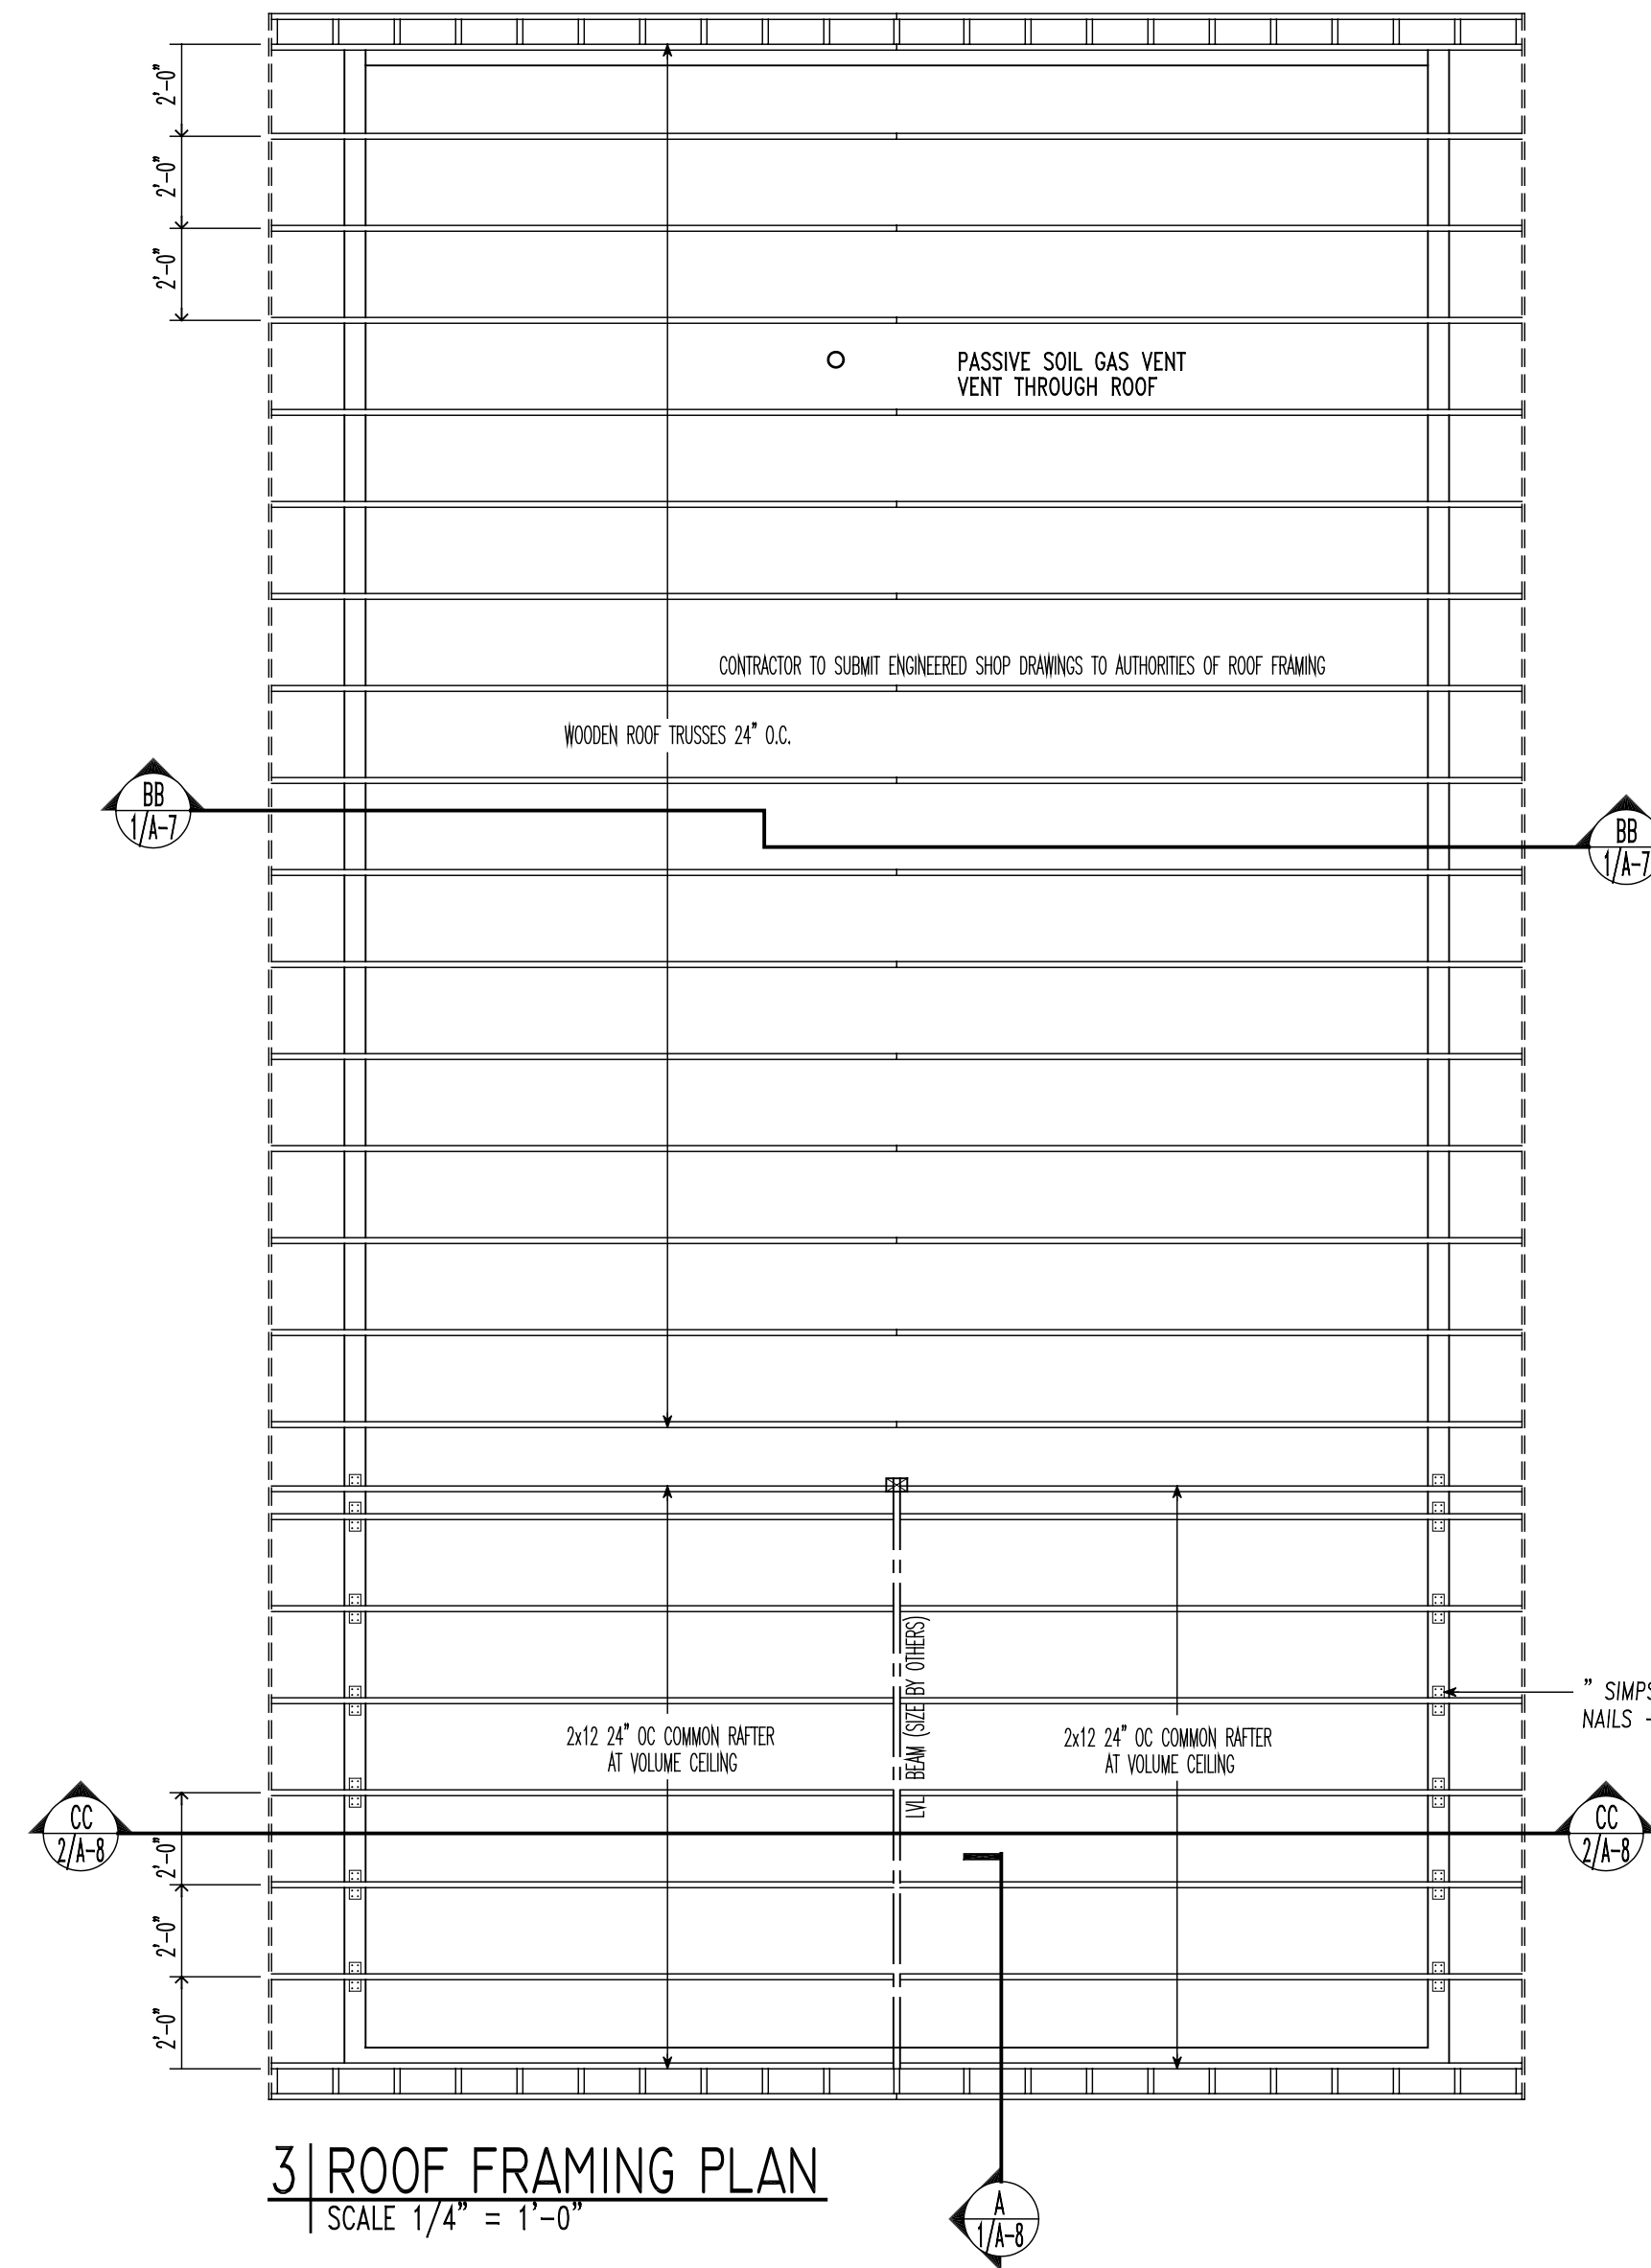

3 | ROOF FRAMING PLAN
SCALE 1/4" = 1'-0"

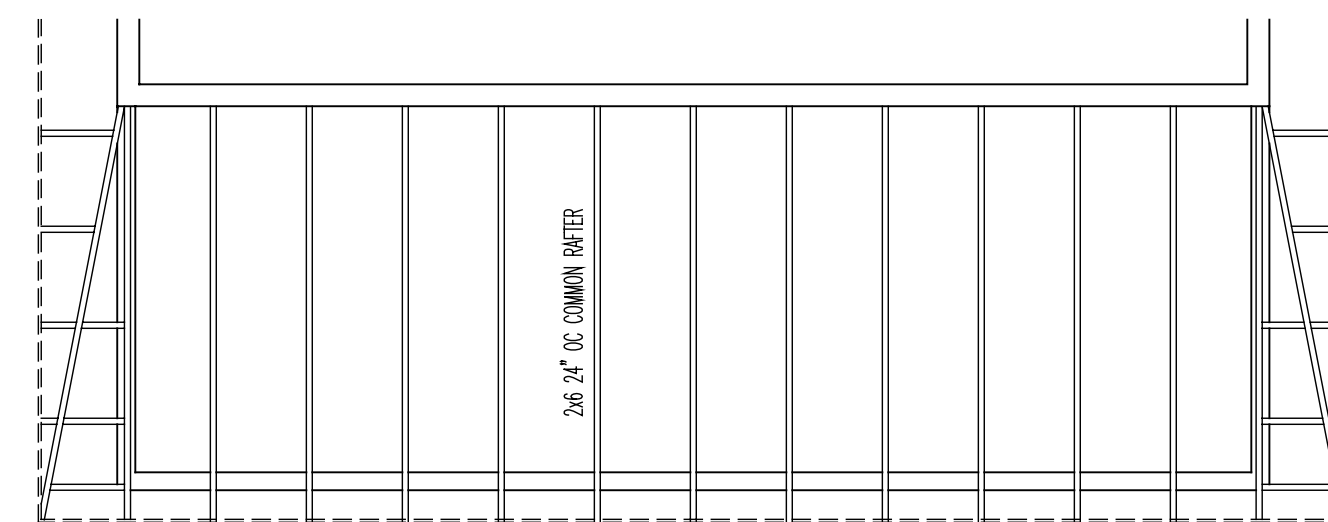

2 | PORCH ROOF FRAMING PLAN
SCALE 1/4" = 1'-0"

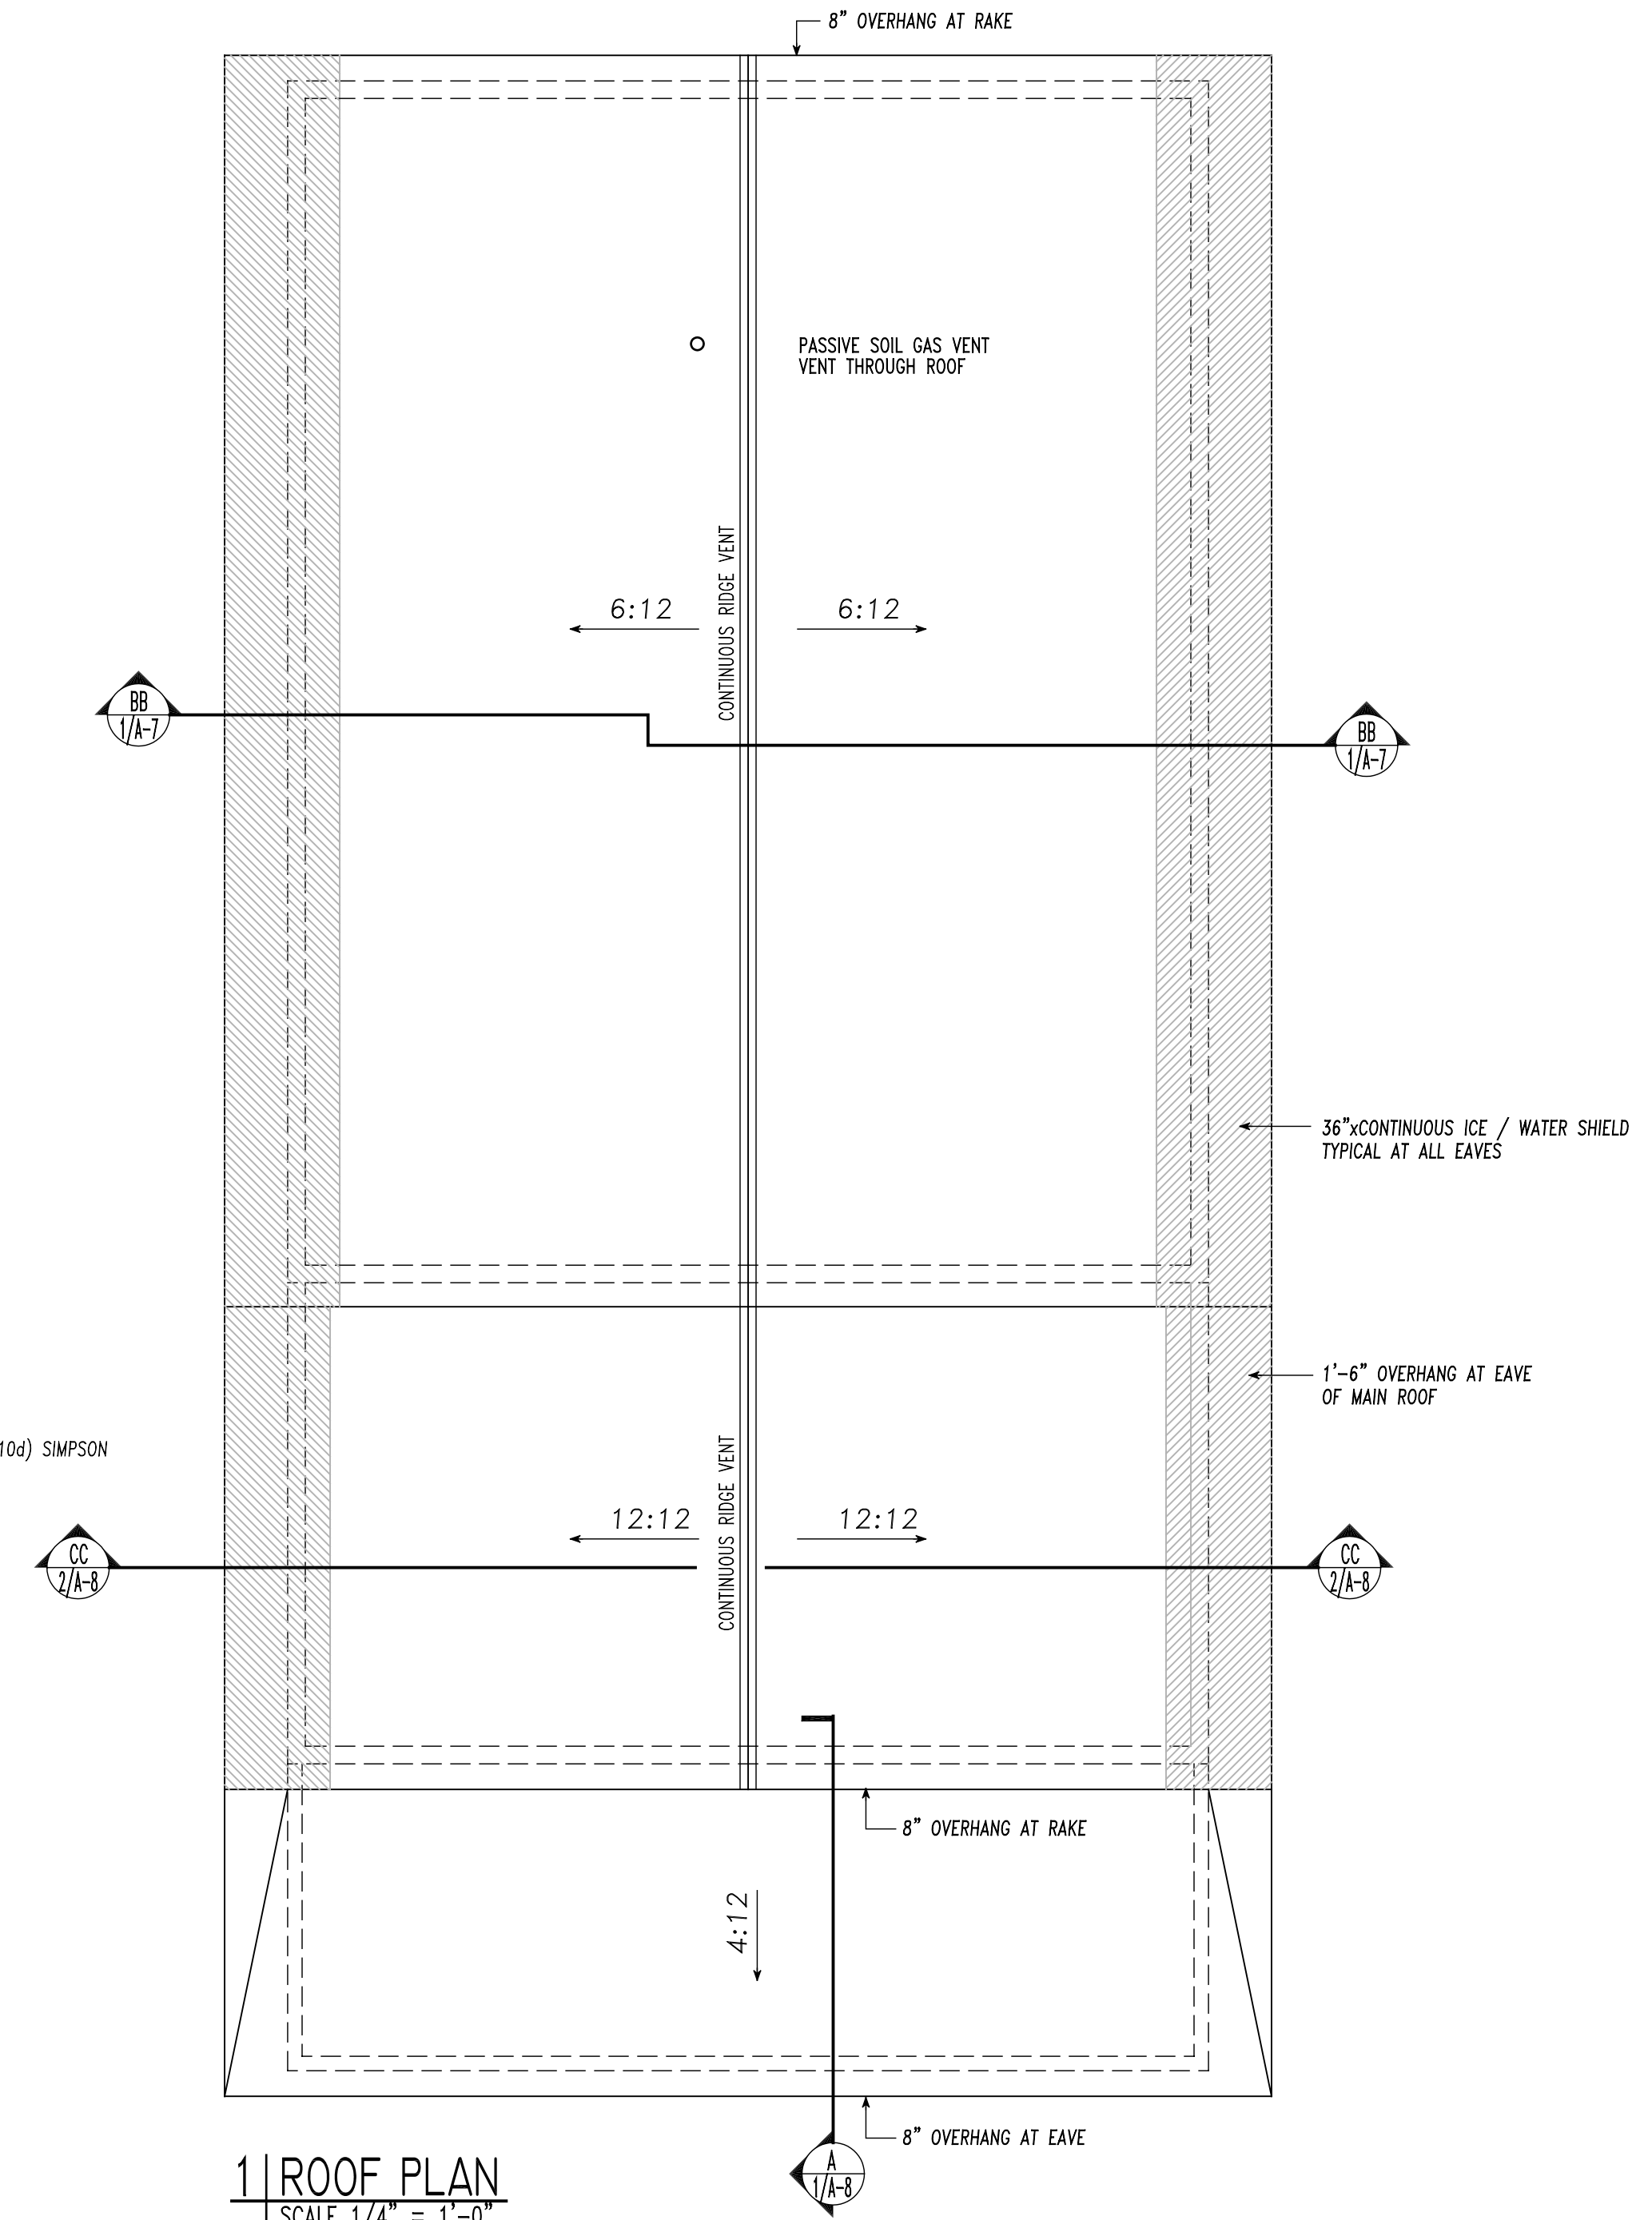

1 | ROOF PLAN
SCALE 1/4" = 1'-0"

3/23/01 SUBMITTED FOR REVIEW
4/18/01 SUBMITTED FOR REVIEW

BUILDING SCIENCE CORPORATION
70 MAIN STREET WESTFORD, MASSACHUSETTS 01886
P: 978-589-5103 F: 978-589-5103

GREEN BUILT HOMES, LTD
2324 LAKESIDE AVE. CLEVELAND OHIO 44114

ROOF PLAN and
ROOF FRAMING PLAN
SCALE AS NOTED

COPYRIGHT © 2001
BUILDING SCIENCE
CORPORATION

A-5

FILE: GB_1608_09H3(cd)