


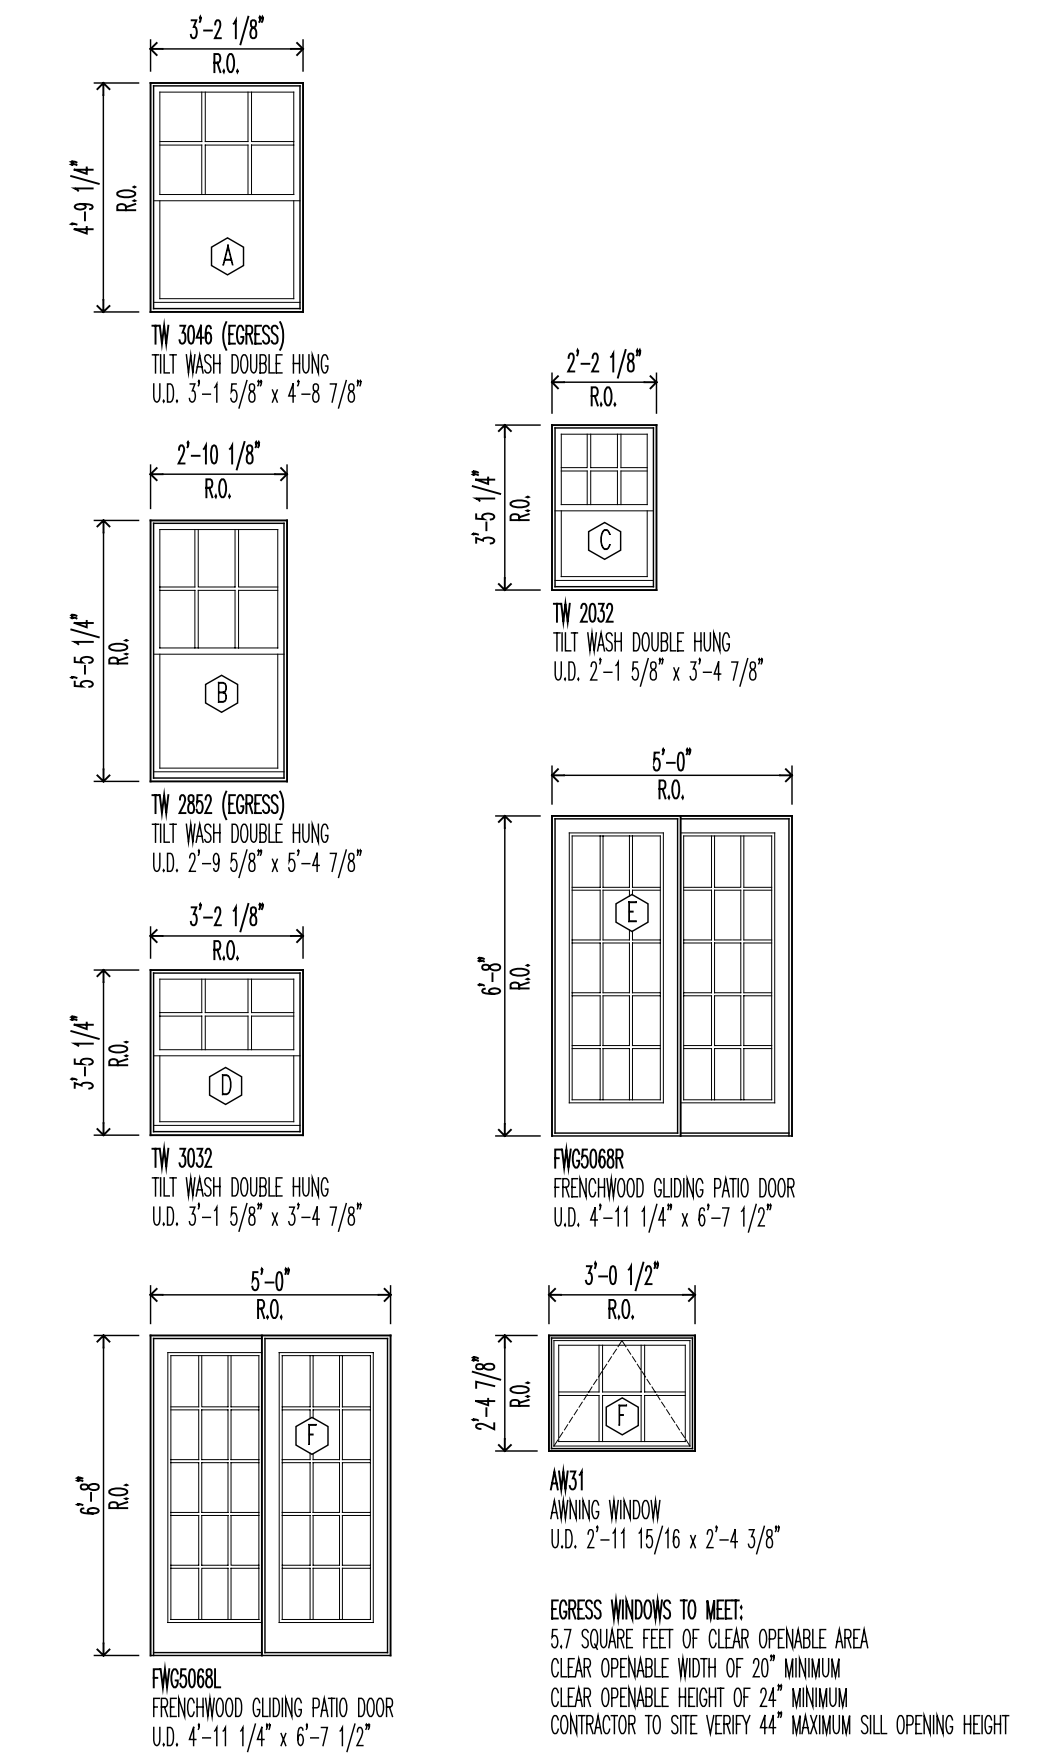


5 LEFT SIDE ELEVATION
SCALE 1/4" = 1'-0"



3 FRONT ELEVATION
SCALE 1/4" = 1'-0"



6 RIGHT SIDE ELEVATION
SCALE 1/4" = 1'-0"

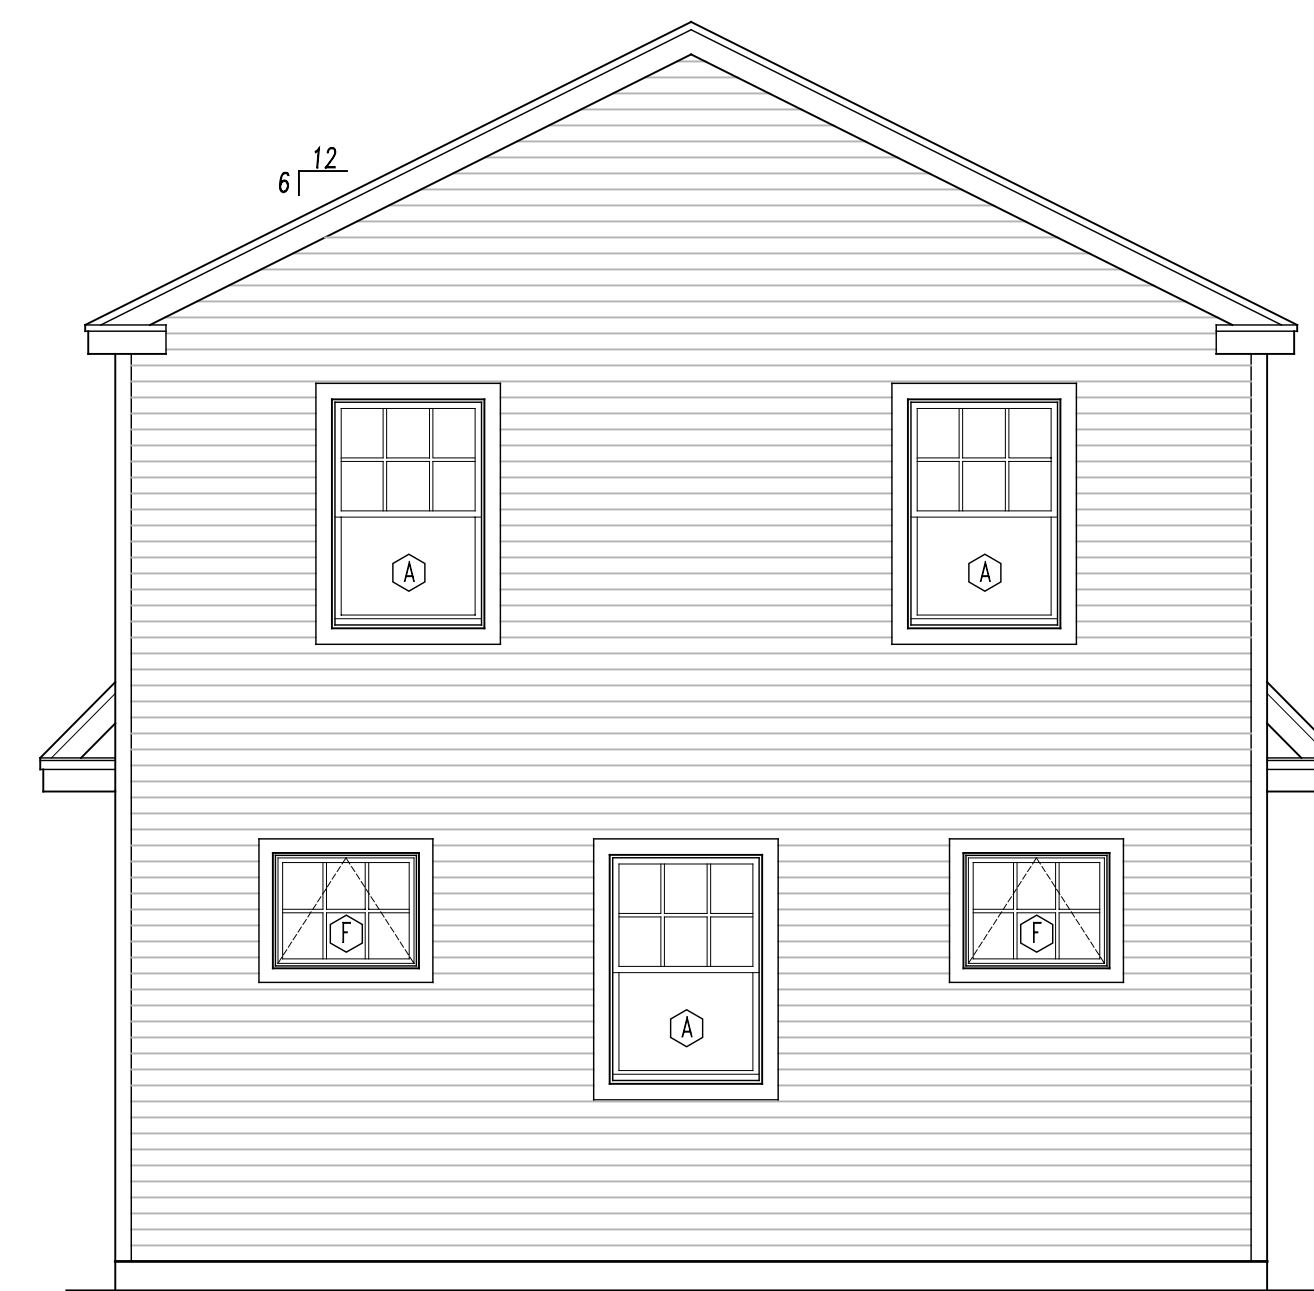

4 REAR ELEVATION
SCALE 1/4" = 1'-0"



2 REAR ELEVATION (w/OPTIONAL REAR PORCH)
SCALE 1/4" = 1'-0"

3/23/01 SUBMITTED FOR REVIEW
4/18/01 SUBMITTED FOR REVIEW

BUILDING SCIENCE CORPORATION
70 MAIN STREET WESTFORD, MASSACHUSETTS 01886
P: 978-589-5100 F: 978-589-5103

CLEVELAND INFILL PROTOTYPE HOUSE
GREEN BUILT HOMES, LTD
2324 LAKESIDE AVE. CLEVELAND OHIO 44114

BUILDING ELEVATIONS and
WINDOW SCHEDULE
SCALE AS NOTED

COPYRIGHT © 2001
BUILDING SCIENCE
CORPORATION

A-6
FILE: GB_1608_09H3(cd)