



3 | SECOND FLOOR PLAN // WALL FRAMING ELEVATIONS
SCALE 1/4" = 1'-0"

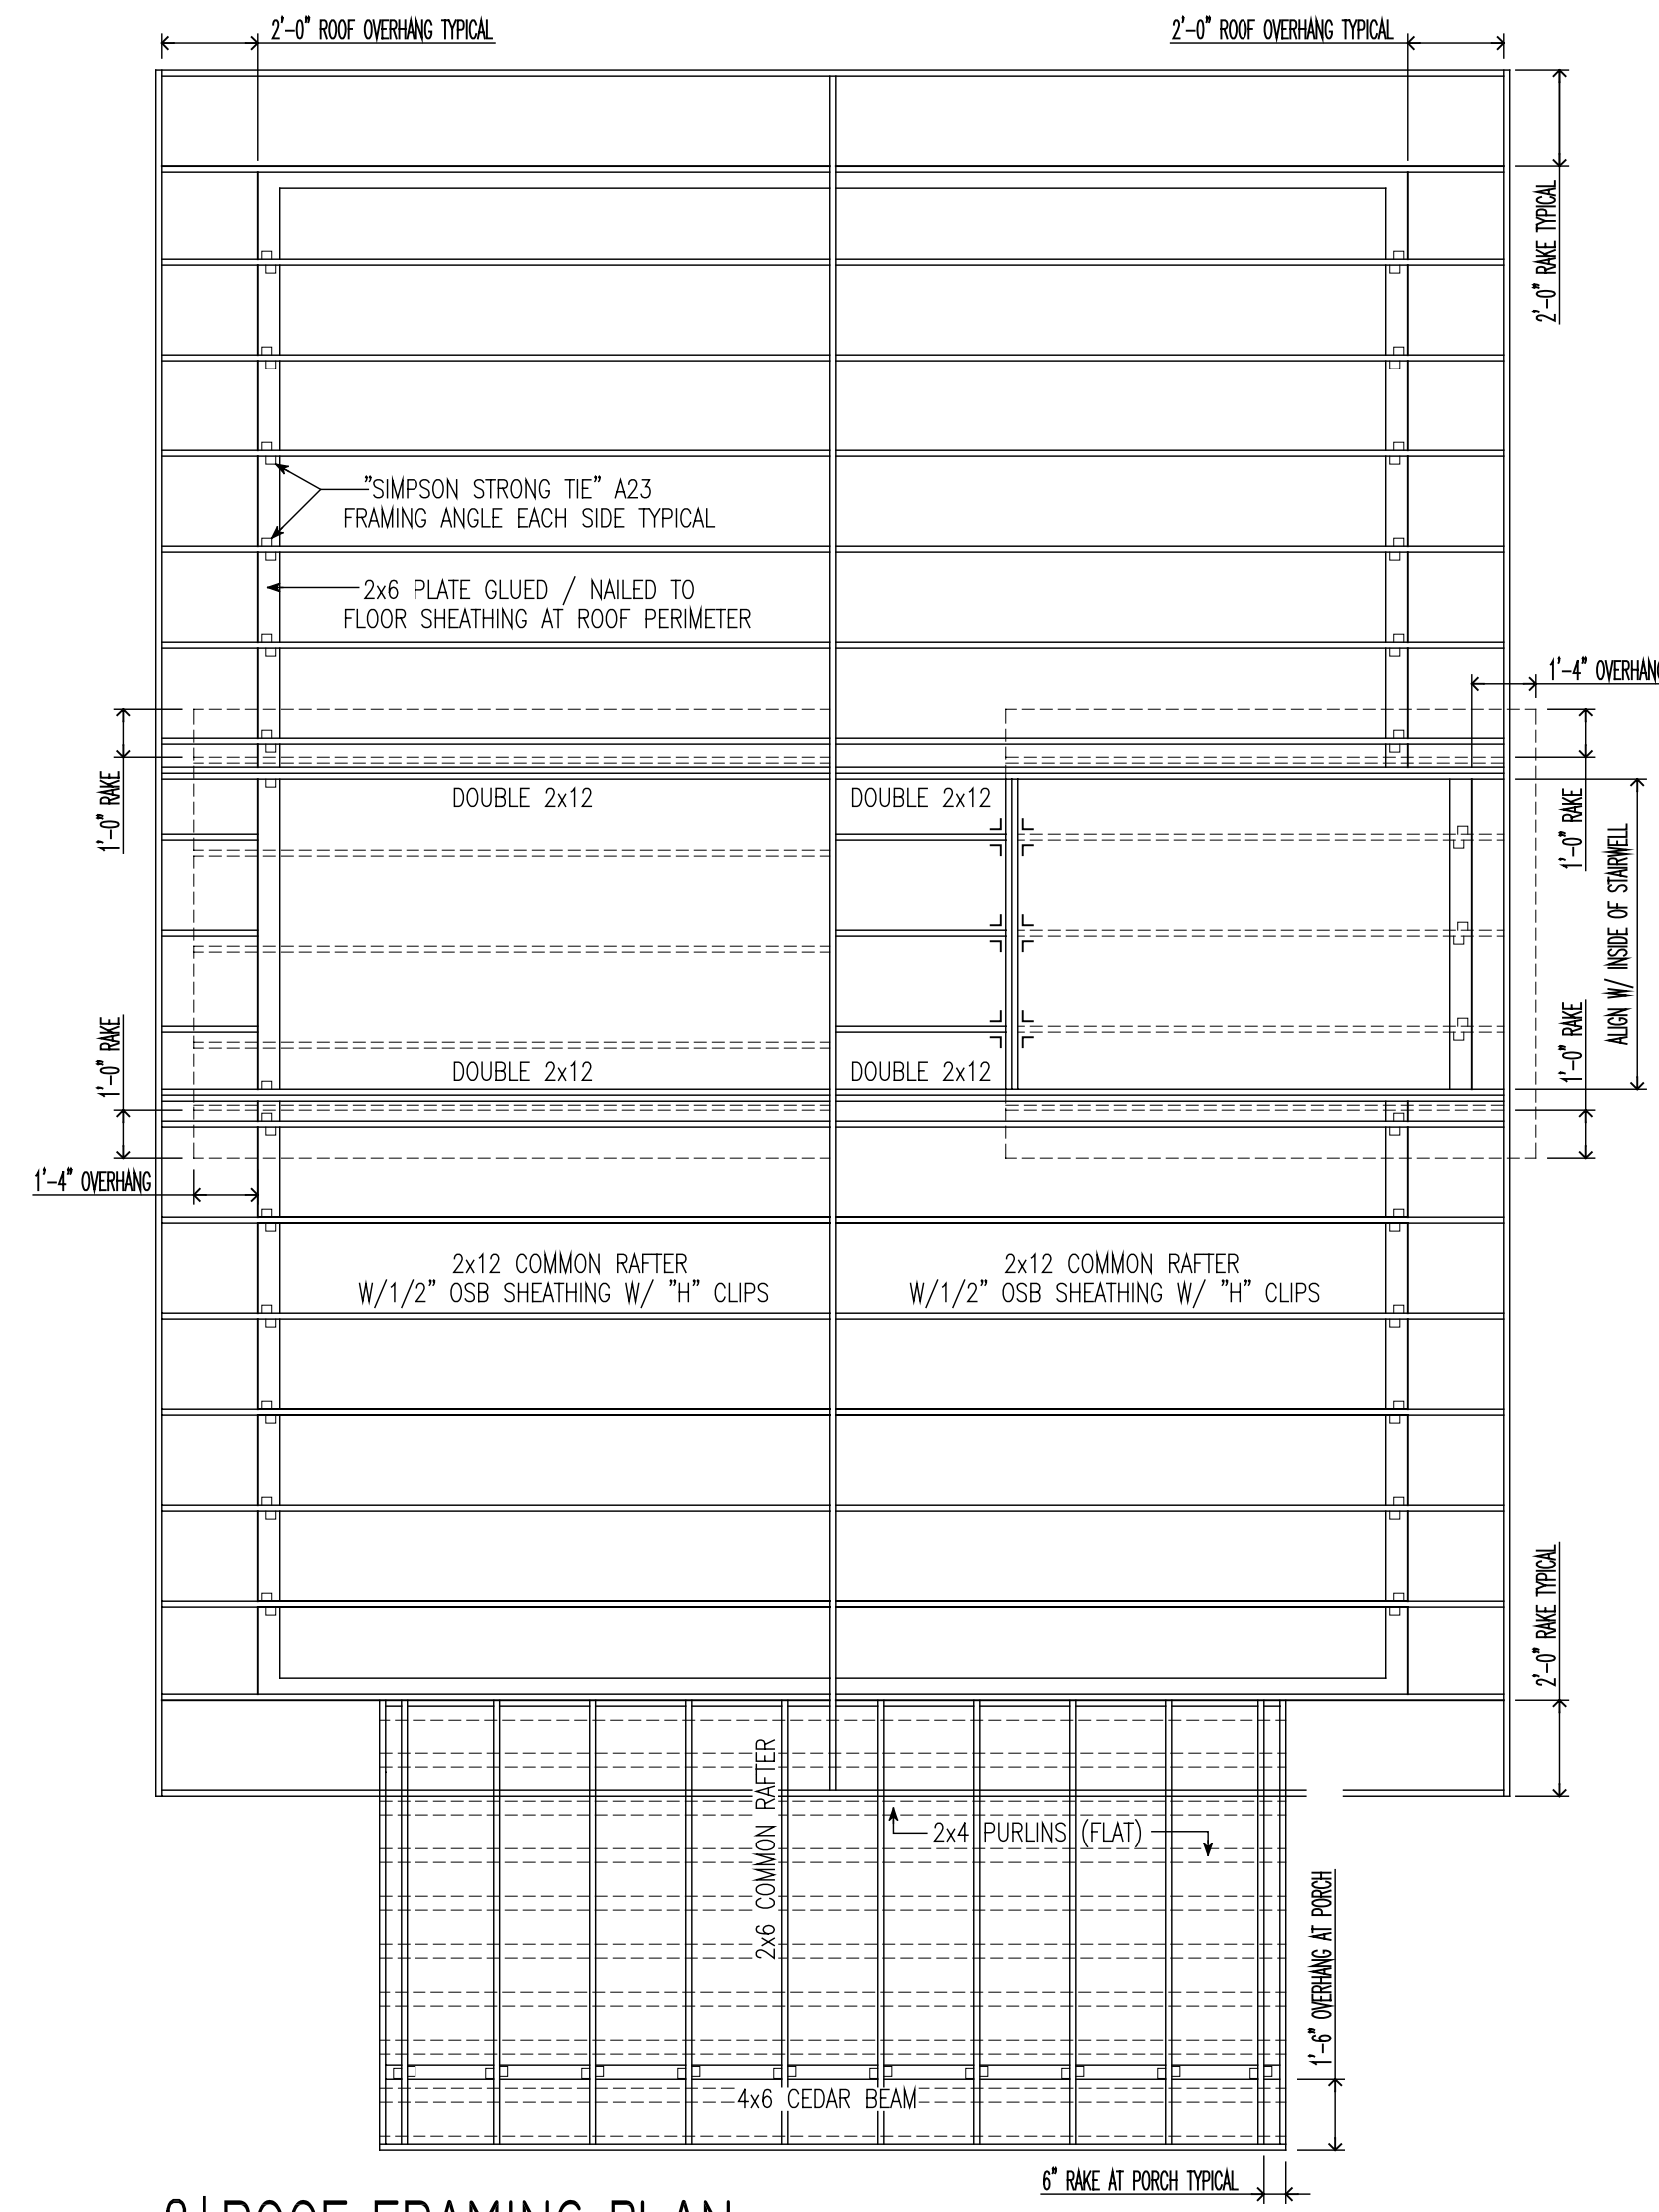

2 | ROOF FRAMING PLAN
SCALE 1/4" = 1'-0"

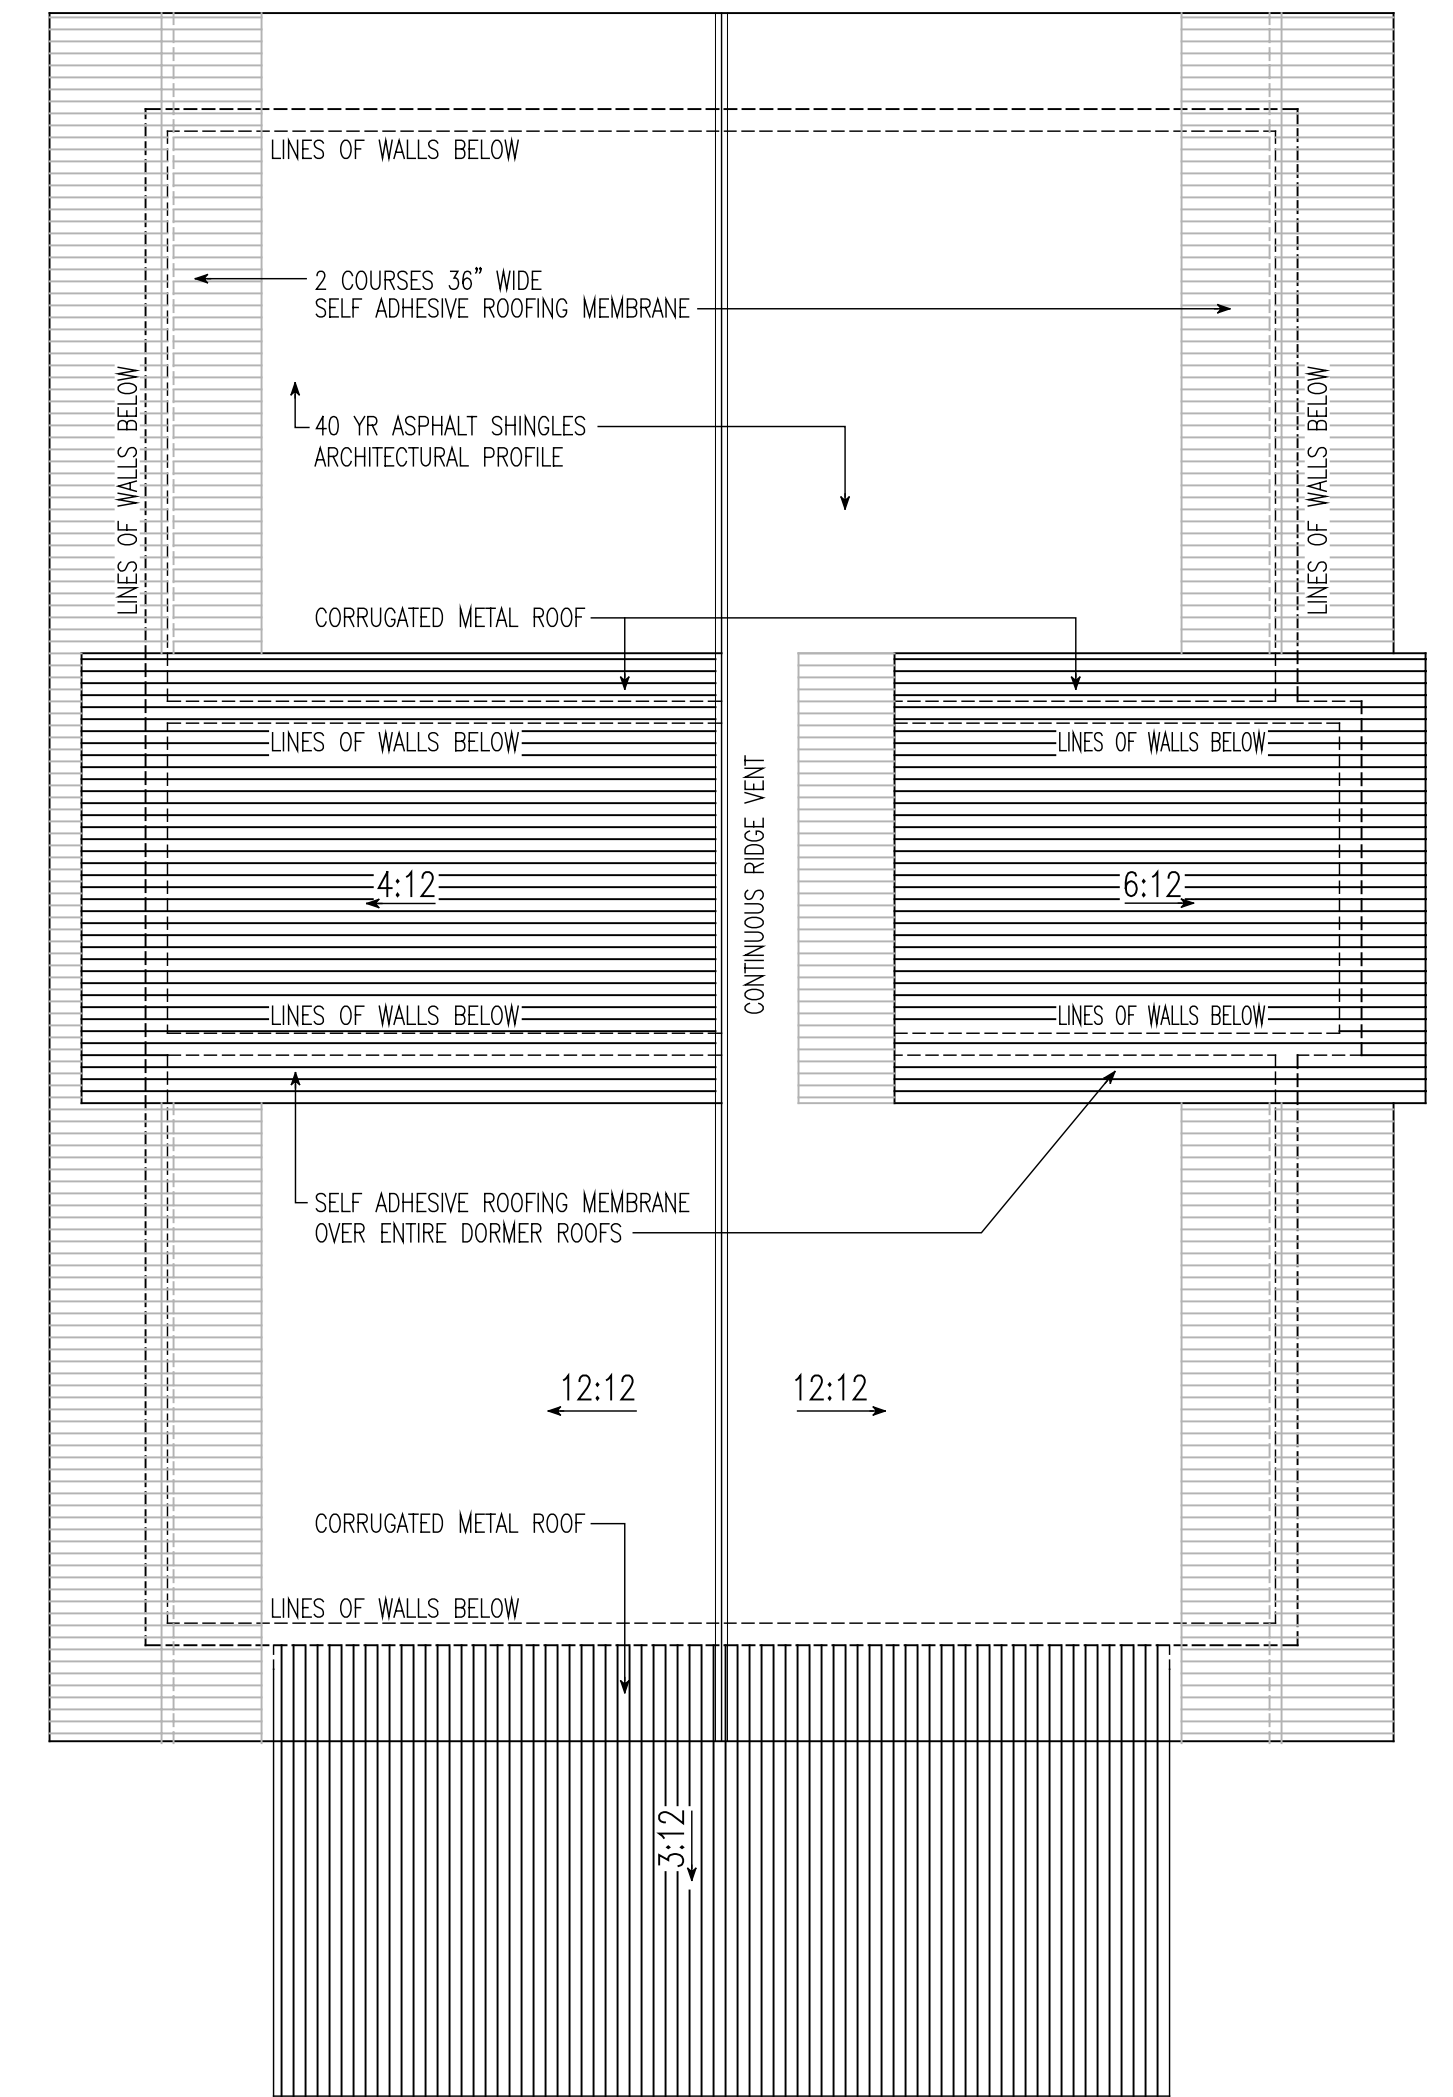

1 | ROOF PLAN
SCALE 1/4" = 1'-0"



11/15/04 SUBMITTED FOR REVIEW
10/14/05 NEW HRV CONFIGURATION

PROJECT: **BUILDING SCIENCE CORPORATION**
70 MAIN STREET WESTFORD, MASSACHUSETTS 01886 PH: 978-689-5100

LOT 46 - 36 GAMBEL OAK WAY
BLUE CREEK RANCH
CARBONDALE COLORADO

SECOND FLR
PLAN and ROOF
PLANS
SCALE AS NOTED

COPYRIGHT © 2004
BUILDING SCIENCE CORPORATION

A-3

FILE: BP_CD_bcr-CO.DWG