




2 | DETAIL AT RAKE BRACKETS  
1 1/2" = 1'-0"

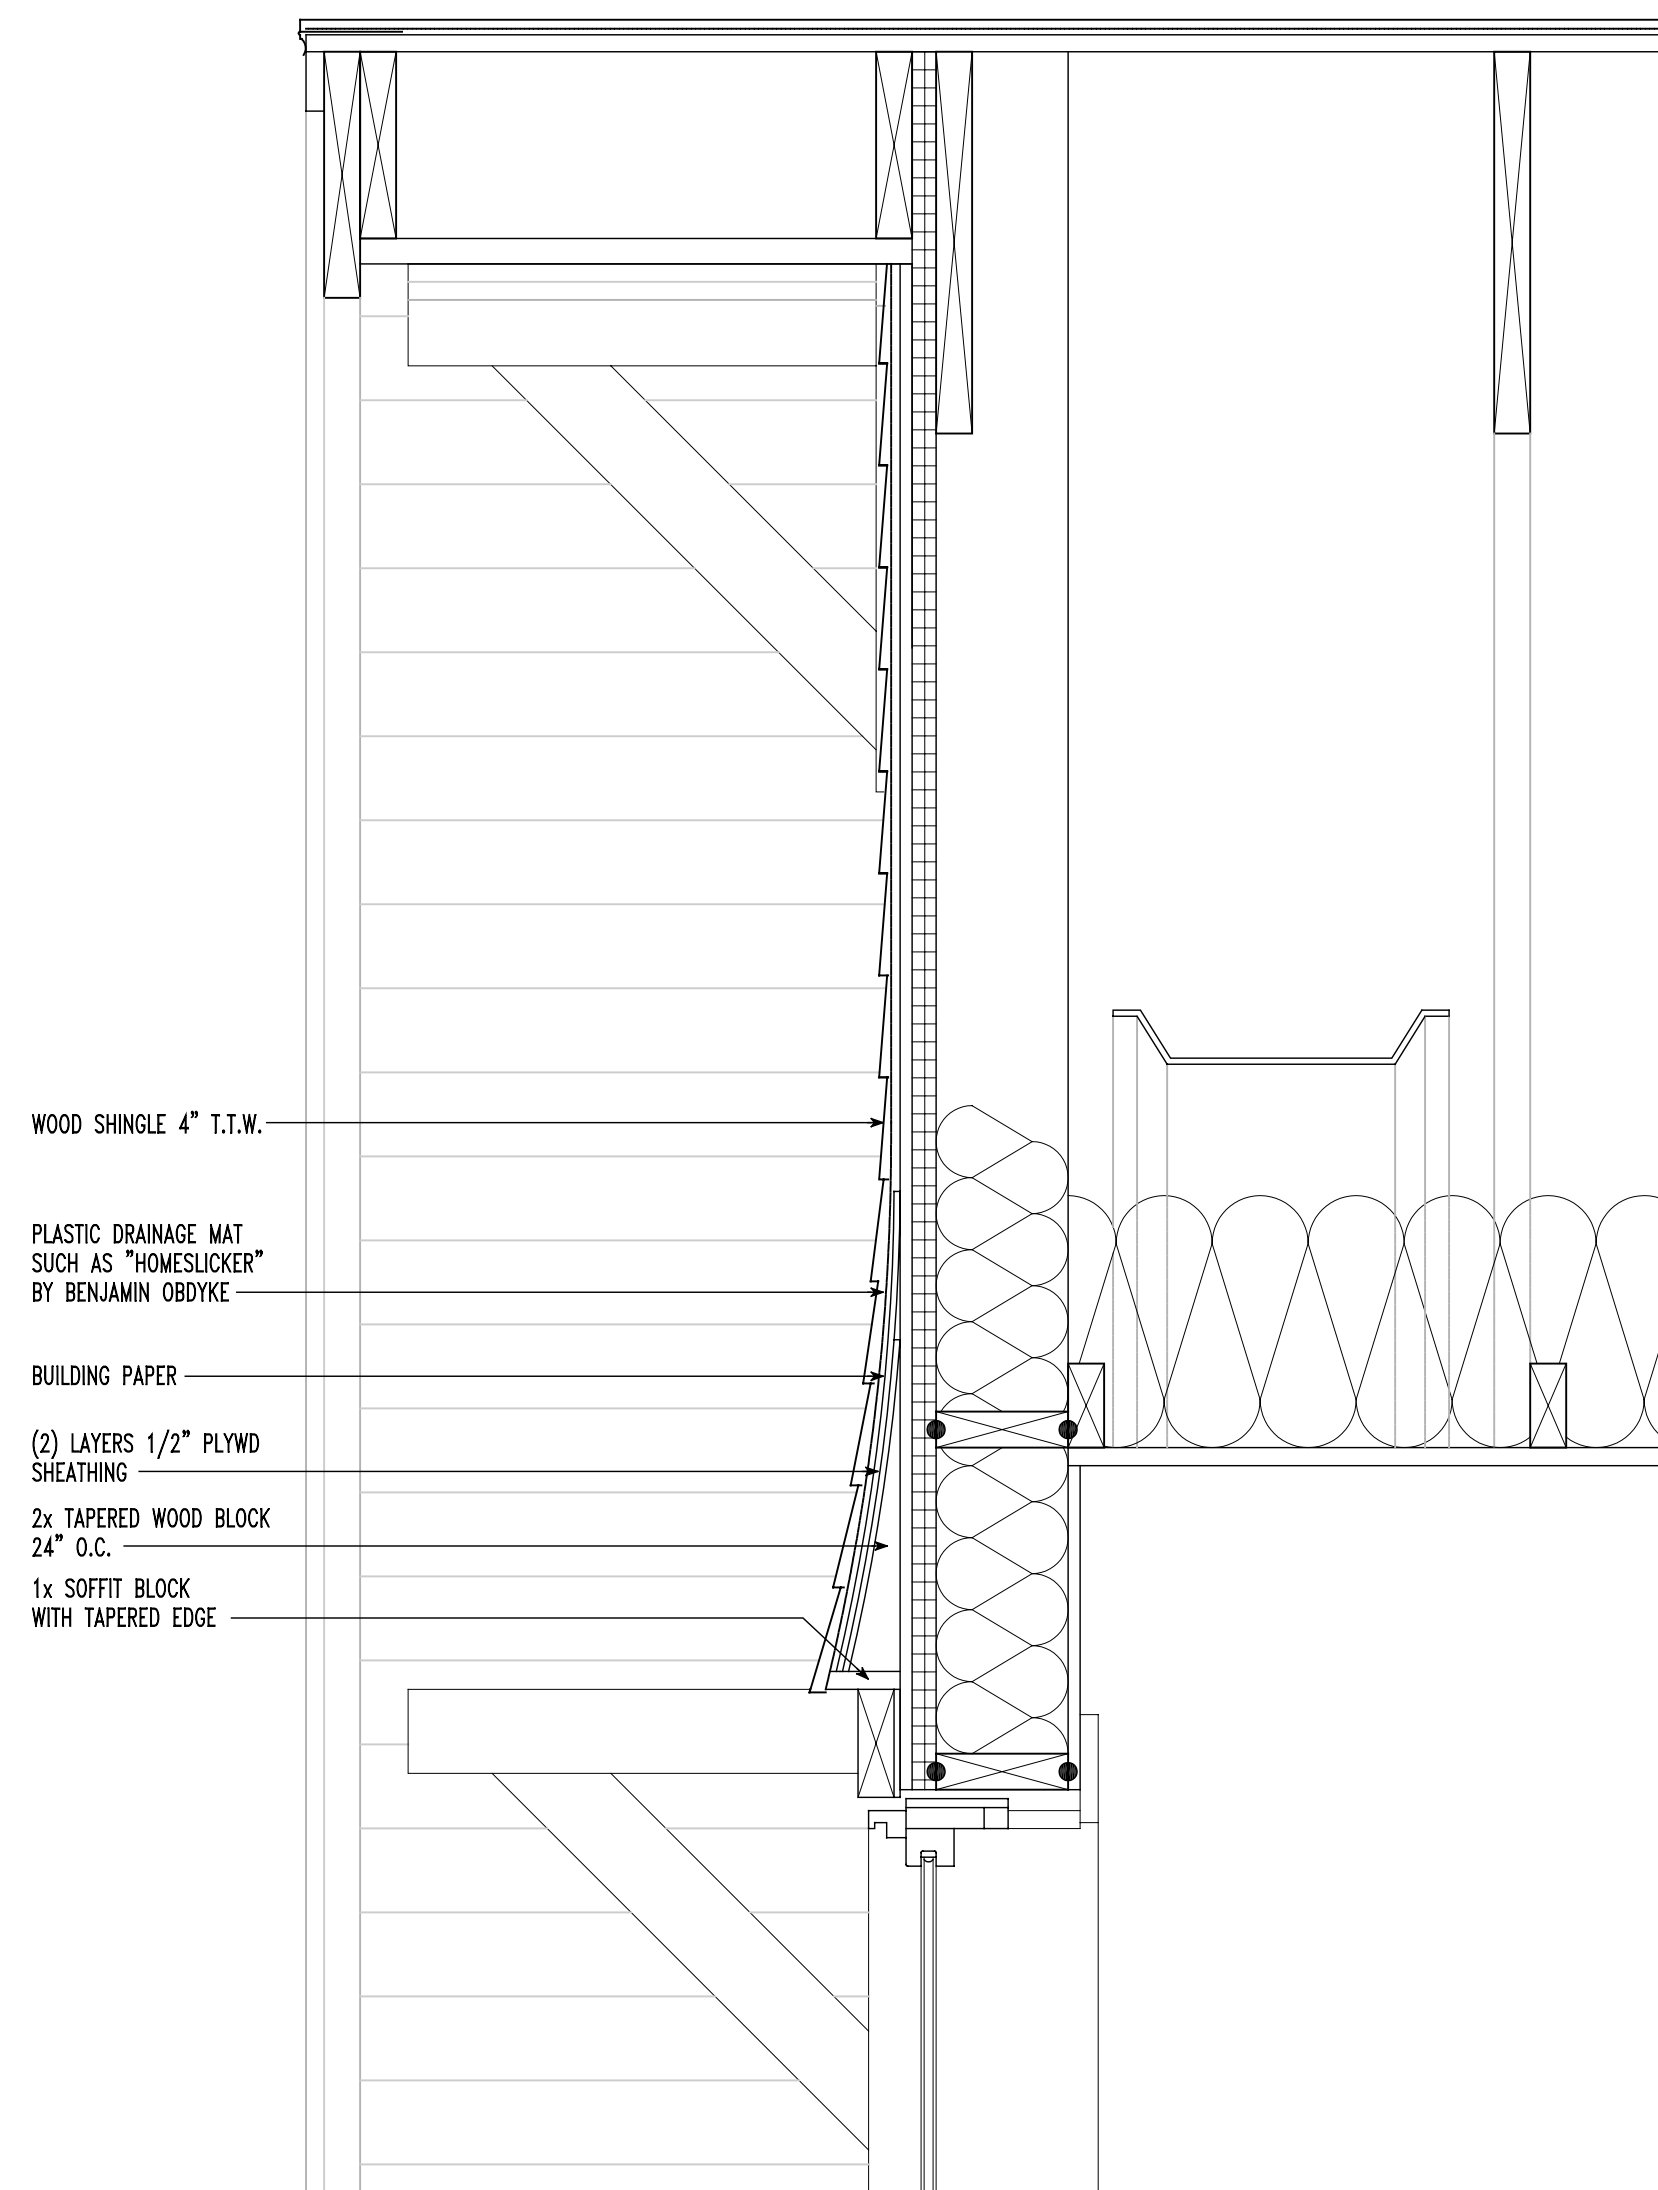


3 | DETAIL AT GABLE WALL  
1 1/2" = 1'-0"

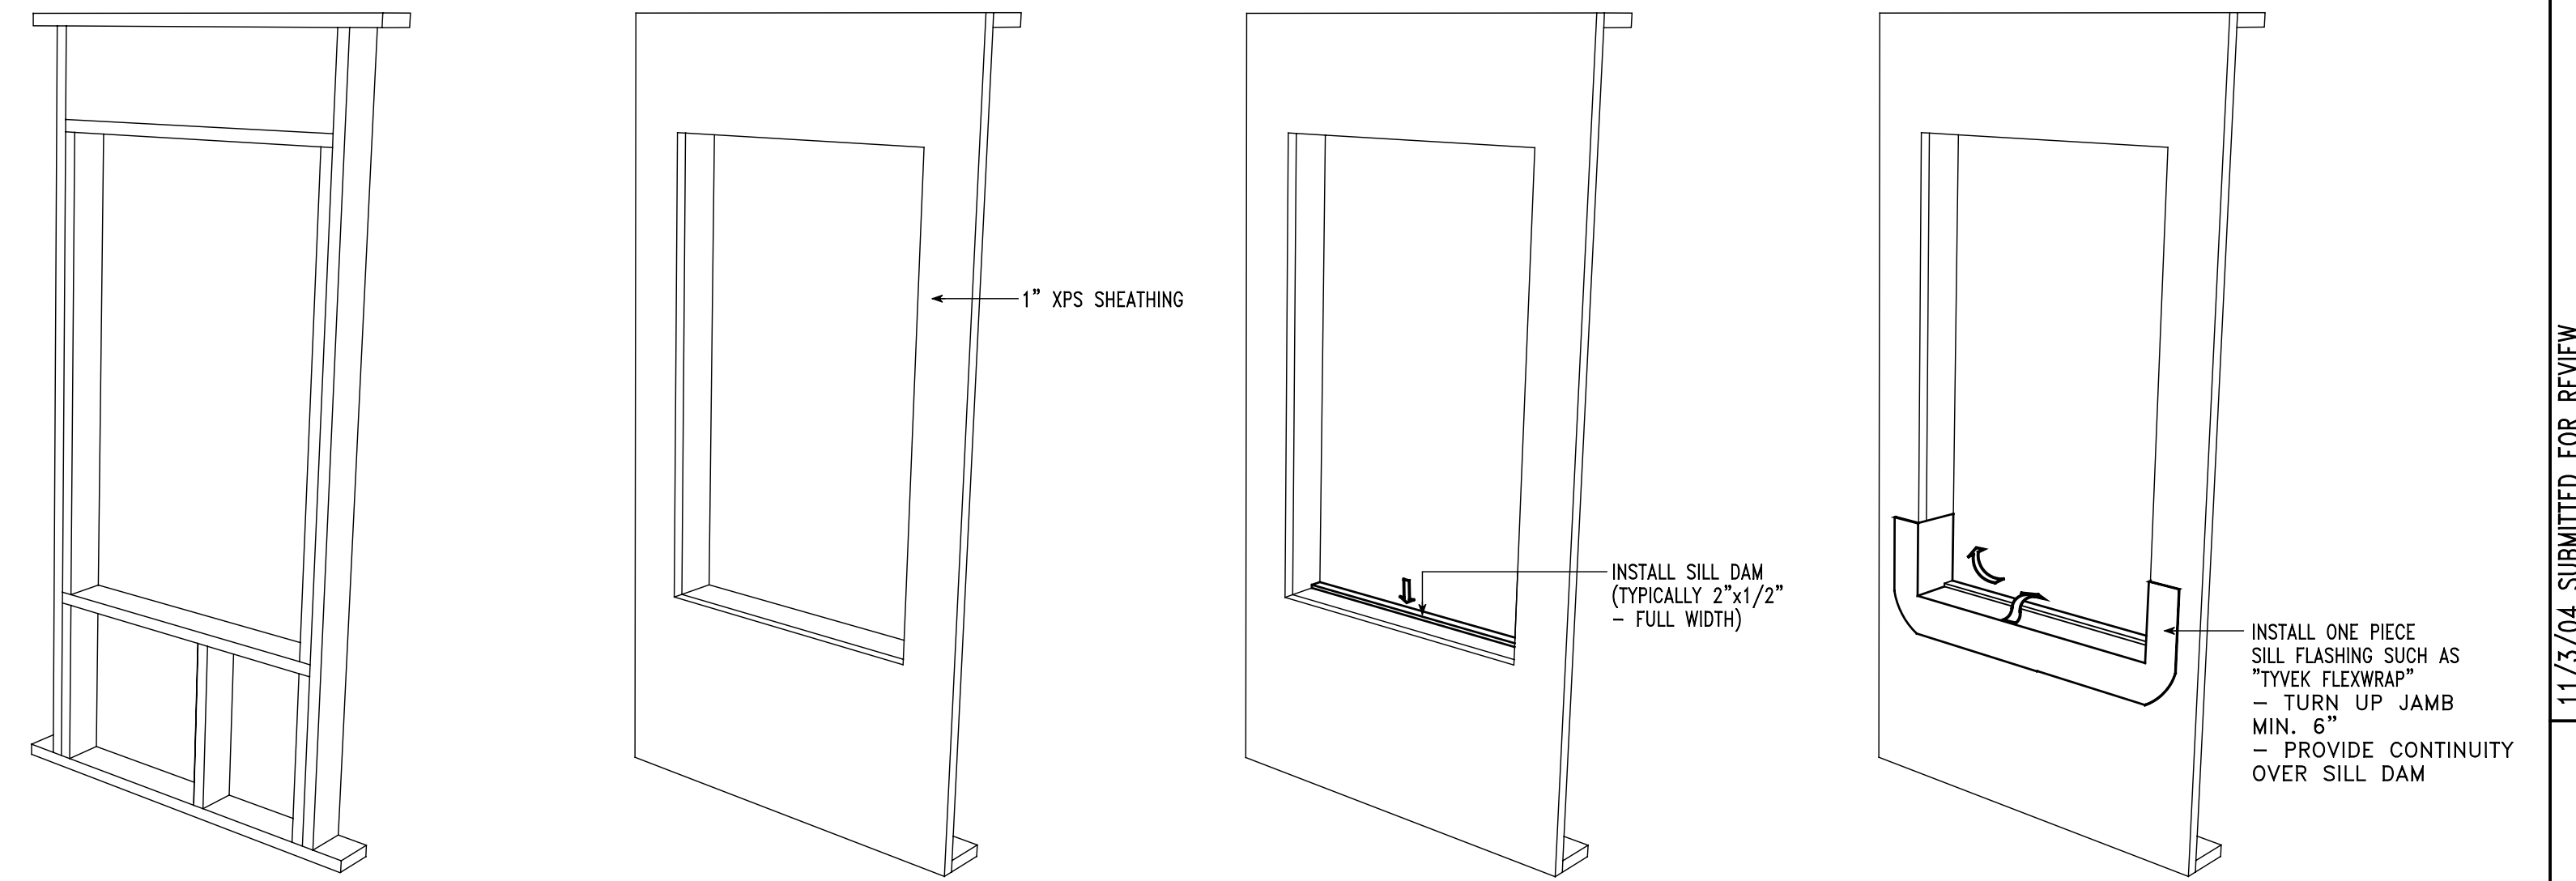

STEP 1      STEP 2      STEP 3      STEP 4

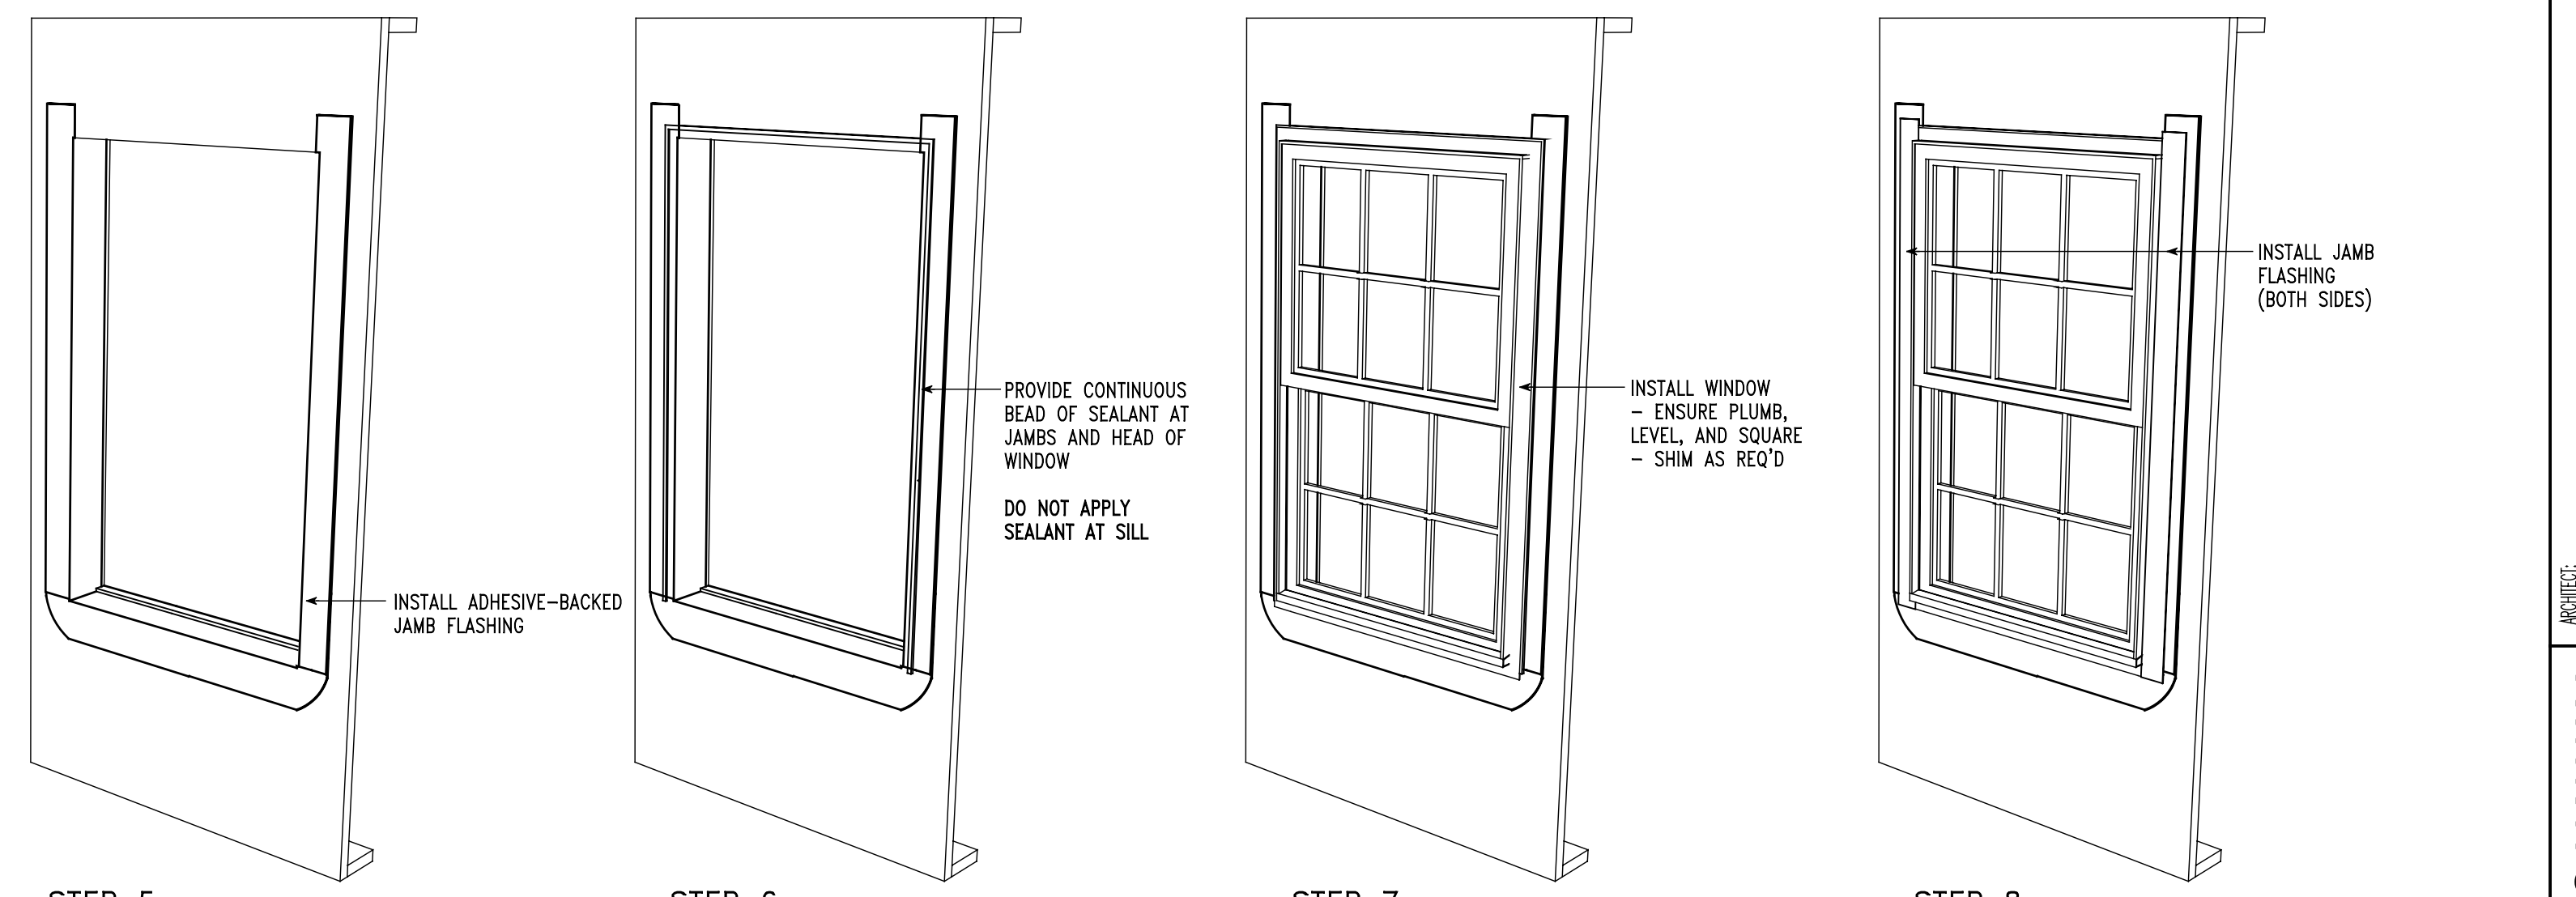

STEP 5      STEP 6      STEP 7      STEP 8

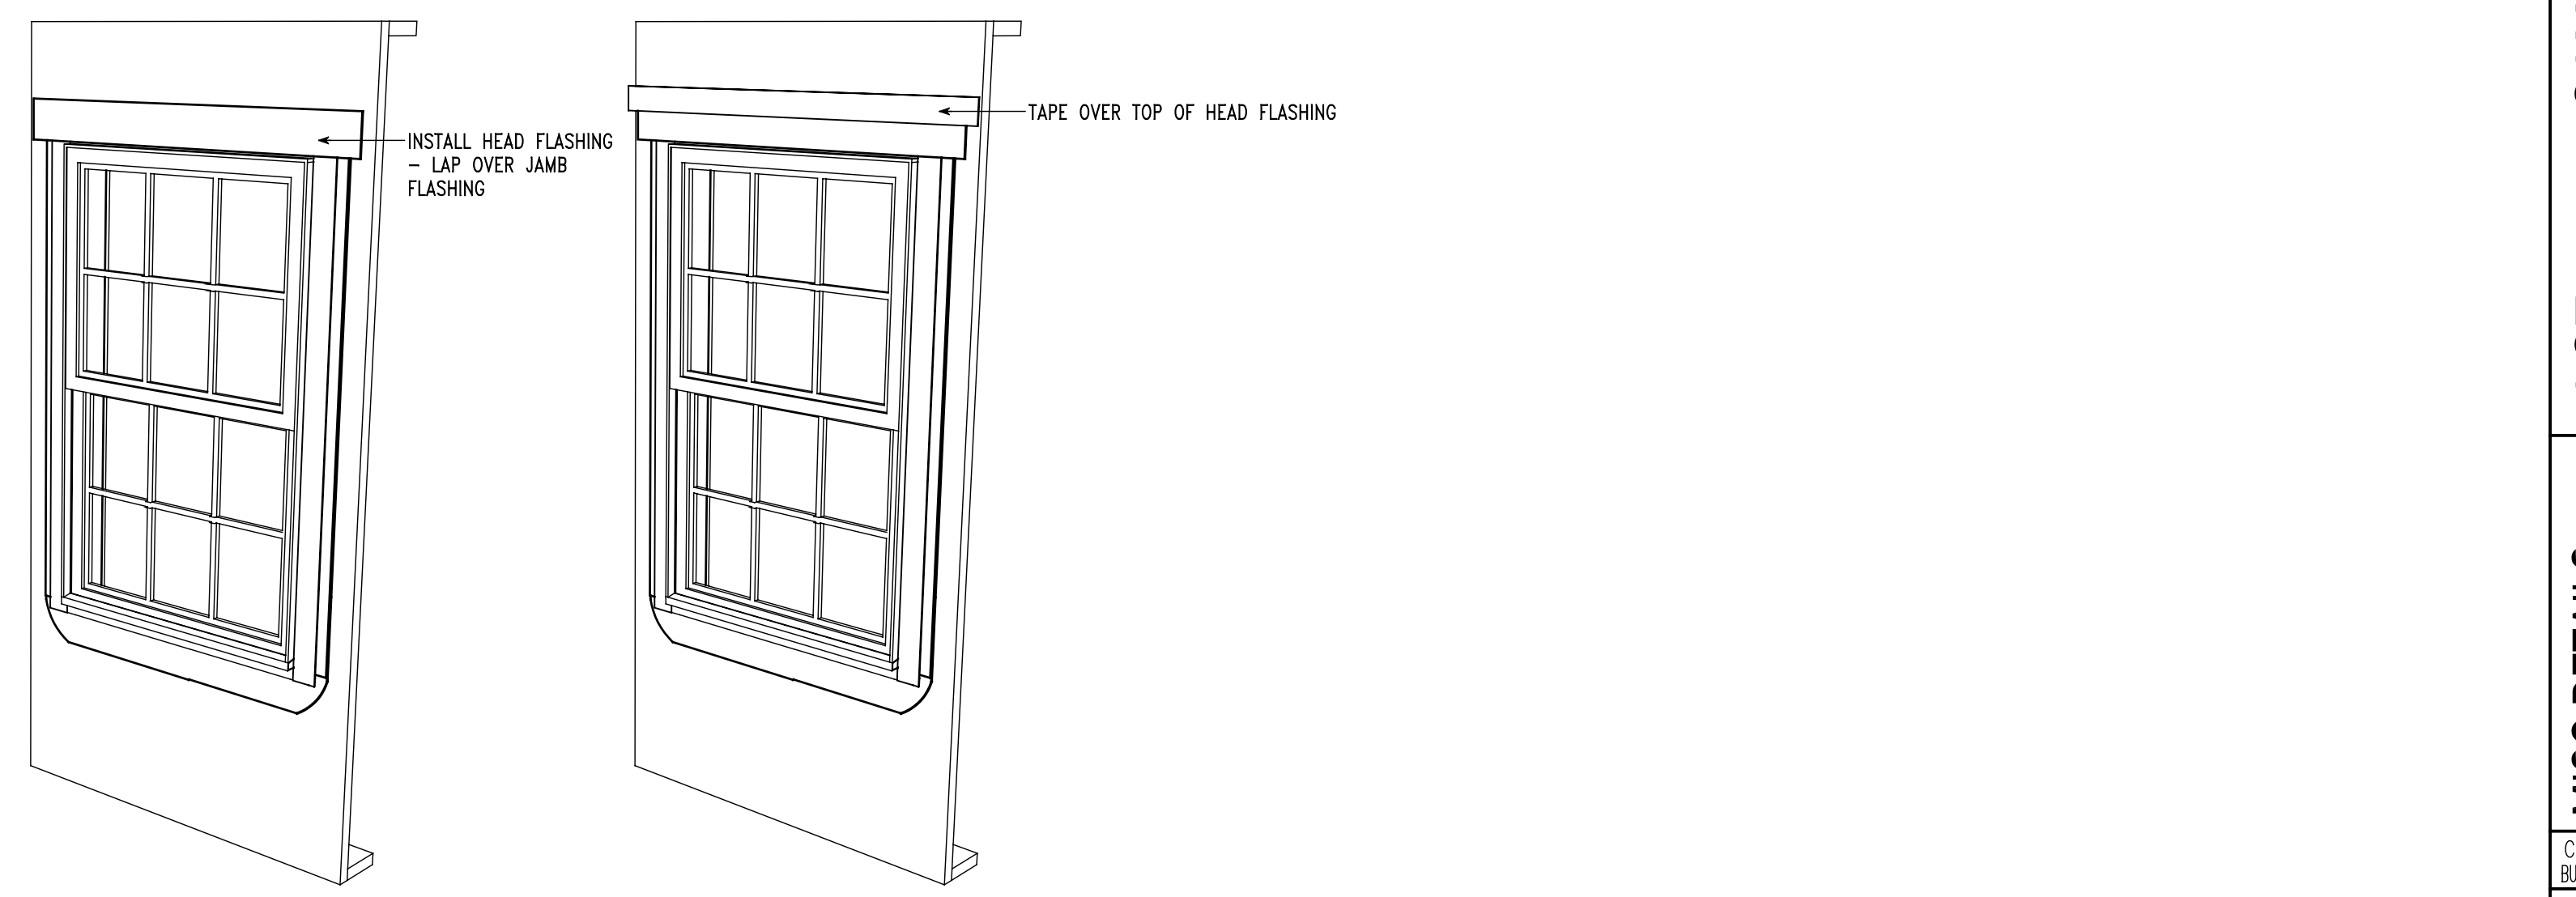

STEP 9      STEP 10

1 | DETAIL AT WINDOW FLASHING  
NOT TO SCALE



11/13/04 SUBMITTED FOR REVIEW  
9/25/05 WINDOW INSTALLATION UPDATED TO FRAME WALL

PROJECT: BUILDING SCIENCE CORPORATION  
70 MAIN STREET WESTFORD, MASSACHUSETTS 01886 PH: 978-689-5100

LOT 46 - 36 GAMBEL OAK WAY  
BLUE CREEK RANCH  
CARBONDALE COLORADO

MISC DETAILS  
SCALE AS NOTED

COPYRIGHT © 2004  
BUILDING SCIENCE CORPORATION

A-7

FILE: BP\_CD\_bsr-CO.DWG